



1050

VOL 1160 PAGE 584

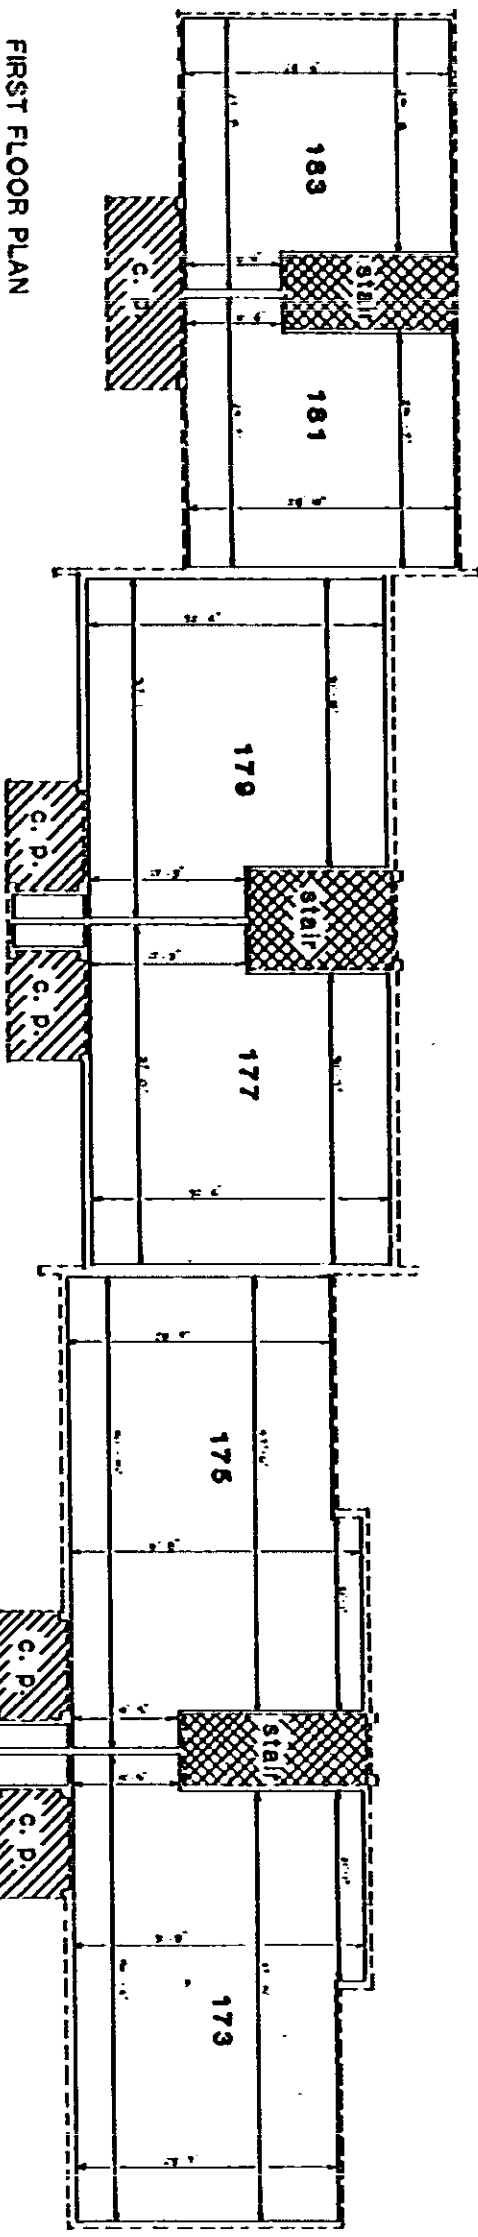

FIRST FLOOR PLAN

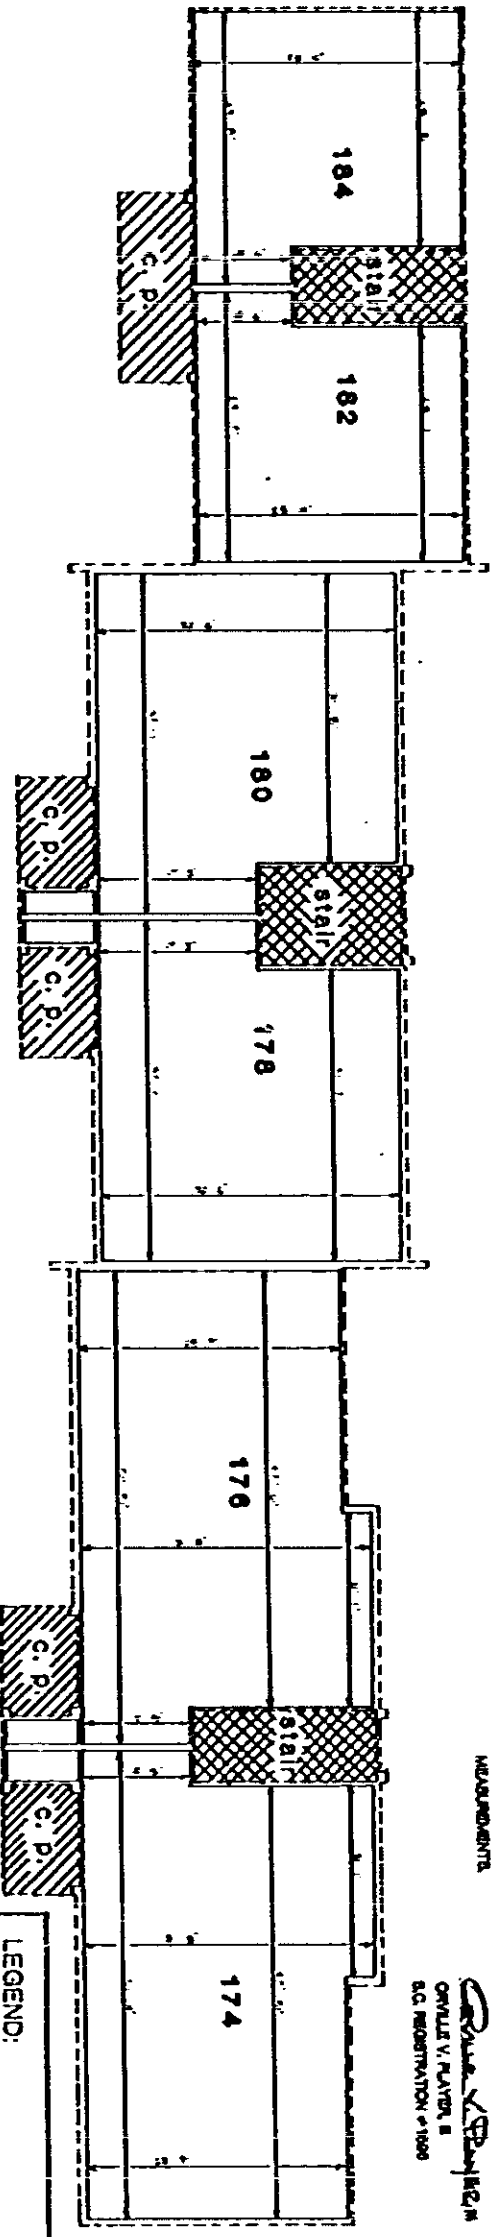

SECOND FLOOR PLAN
WILLIAMSBURG

I HEREBY CERTIFY THAT THE SEVERAL COPIES OF THIS DRAWING ARE CORRECT AND TRUE TO THE ORIGINAL DRAWING OF W. H. WILLIAMS, JR. AND THAT THE ARCHITECTURAL DRAWINGS OF MILLER/PLAYER AND ASSOCIATES ARCHITECTS AND PLANNERS SHOULD NOT BE TAKEN AS EXACT MEASUREMENTS.

Orville V. Player, II
ORVILLE V. PLAYER, II
S.C. REGISTRATION # 1000

LEGEND:

- EXTERIOR WALL LINE
- UNIT BOUNDARY
- GENERAL COMMON ELEMENTS
- LIMITED COMMON ELEMENTS
- C.P. DENOTES CONCRETE PORCH



13	RIVERBEND CONDOMINIUMS PHASE TWO HORIZONTAL PROPERTY REGIME EXHIBIT B		MILLER/PLAYER & ASSOCIATES ARCHITECTS AND PLANNERS - LTD. 1010 east north street - greenville, s.c. <small>James B. Miller, A.L.A. / Orville V. Player, II</small>	
----	--	--	---	--

1328-102