


050

Vol 1188 Page 307

FOUNDATION PLAN  
YORK

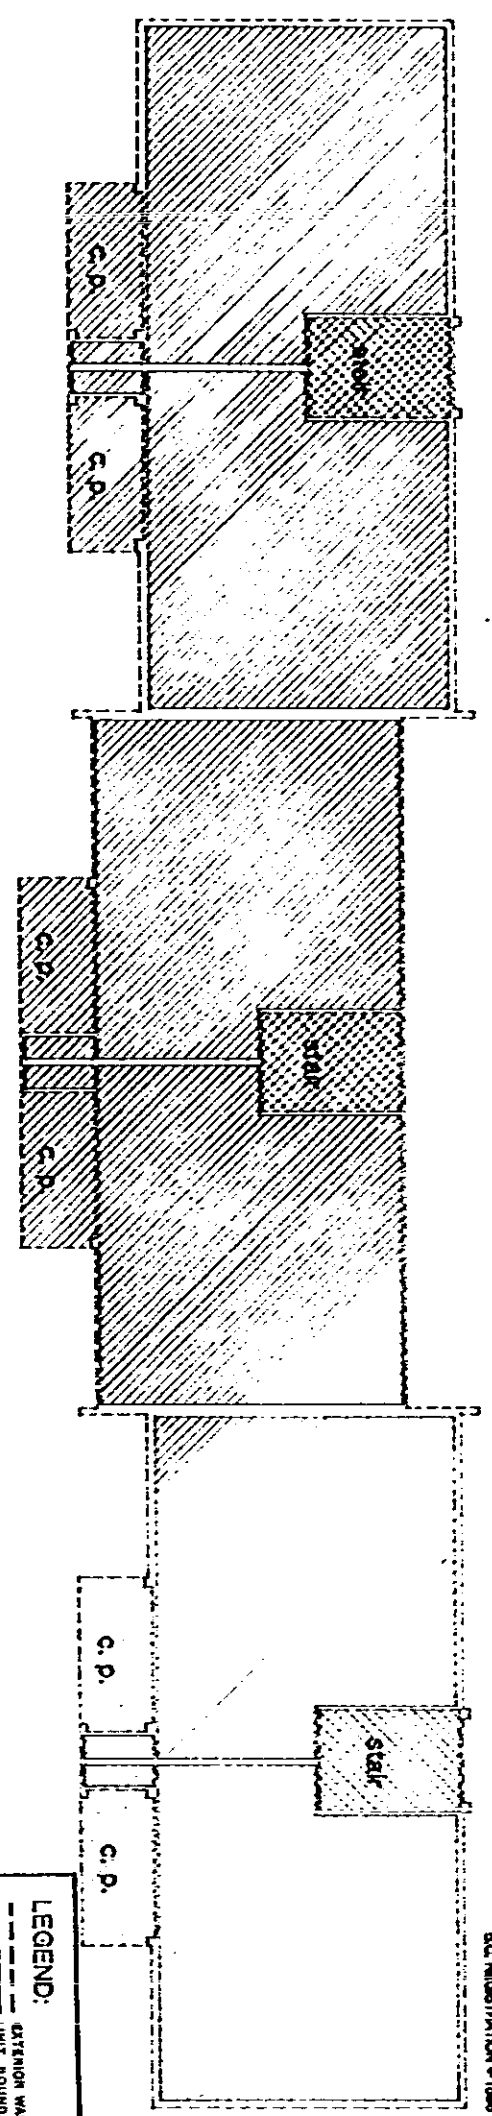

I, ORVILLE V. PLAYER, II, HEREBY CERTIFY THAT THE SE DRAWINGS COMPRISED THIS REPORT ARE CORRECT ON THE BASIS OF THE SURVEY OF W.A. WILLIAMS, JR. AND THAT THE AS BUILT ARCHITECTURAL DRAWINGS OF WALTER LAYTON AND ASSOCIATES ARCHITECTS ARE AVERAGE DIMENSIONS AND SHOULD NOT BE TAKEN AS EXACT MEASUREMENTS.

*Orville V. Player, II*  
ORVILLE V. PLAYER, II  
S.C. REGISTRATION # 11969

LEGEND:  
 - - - - - EXTERIOR WALL LINE  
 - - - - - JOINT BOUNDARY  
 - - - - - GENERAL COMMON ELEMENTS  
 - - - - - LIMITED COMMON ELEMENTS  
 C.P. DEMOTES CONCRETE PORCH



274328