


FOUNDATION PLAN
BERKELEY

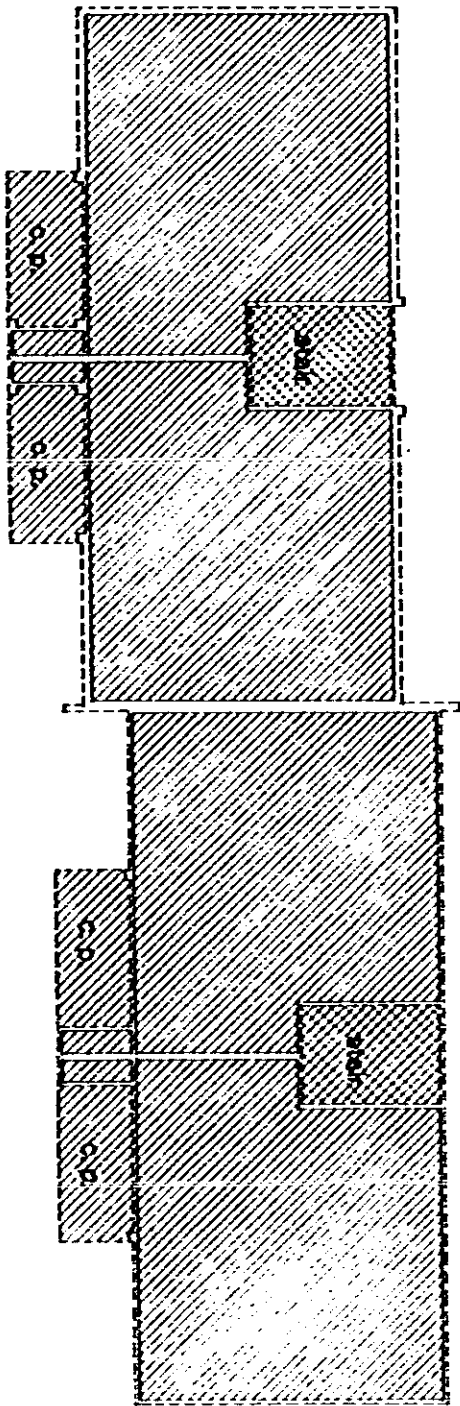

I, ORVILLE V. PLAYER, do hereby certify that the 38 DRAWINGS
 COMPRISING THIS EXHIBIT ARE CORRECT ON THE BASIS OF THE
 SURVEY OF W.A. WILLIAMS, JR. AND THAT THE AS BUILT ARCHITECTURAL
 DRAWINGS OF MILLER/PLAYER AND ASSOCIATES, ARCHITECTS ARE
 AVERAGE DIMENSIONS AND SHOULD NOT BE TAKEN AS EXACT
 MEASUREMENTS.

Orville V. Player
 ORVILLE V. PLAYER, II
 S.C. REGISTRATION # 1599

LEGEND:

- EXTERIOR WALL LINE
- - - UNIT BOUNDARY
- /// GENERAL COMMON ELEMENTS
- XXXX LIMITED COMMON ELEMENTS
- C.P. DENOTES CONCRETE PORCH

0 5 10 15 20 25 30 35

1188 523

1188 523