


FOUNDATION PLAN
LANCASTER

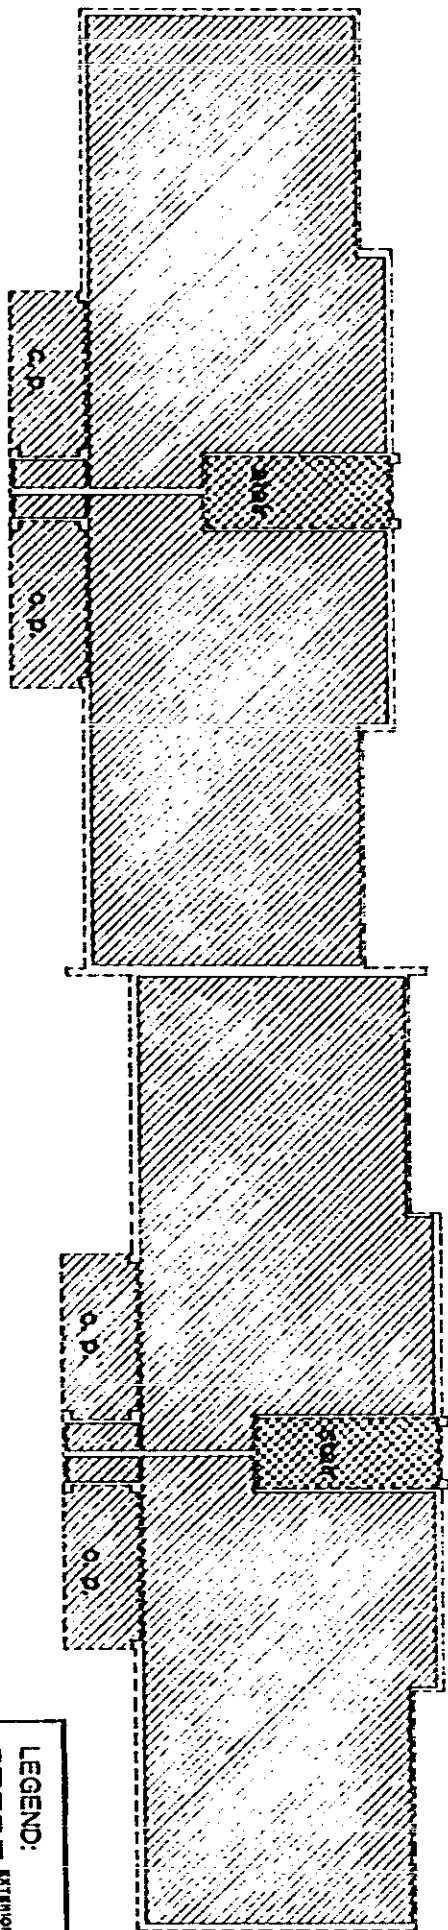

I, ORVILLE V. PLAYER, II, HEREBY CERTIFY THAT THE 39 DRAWINGS COMPREHENDING THIS REPORT ARE CORRECT ON THE BASIS OF THE SURVEY OF W.R. WILLIAMS, JR. AND THAT THE AS BUILT ARCHITECTURAL DRAWINGS OF MILLER/PLAYER AND ASSOCIATES, ARCHITECTS AND PLANNERS, INC. SHOULD NOT BE TAKEN AS EXACT MEASUREMENTS.

ORVILLE V. PLAYER, II
S.C. REGISTRATION #1508

LEGEND:

- EXTENSION WALL LINE
- UNIT BOUNDARY
- GENERAL COMMON ELEMENTS
- "O. P." DEMOLISHED CONCRETE PORCH ELEMENTS

0 5 10 15 20 25 30 34



1189 525

1189 525