


- Exhibit -

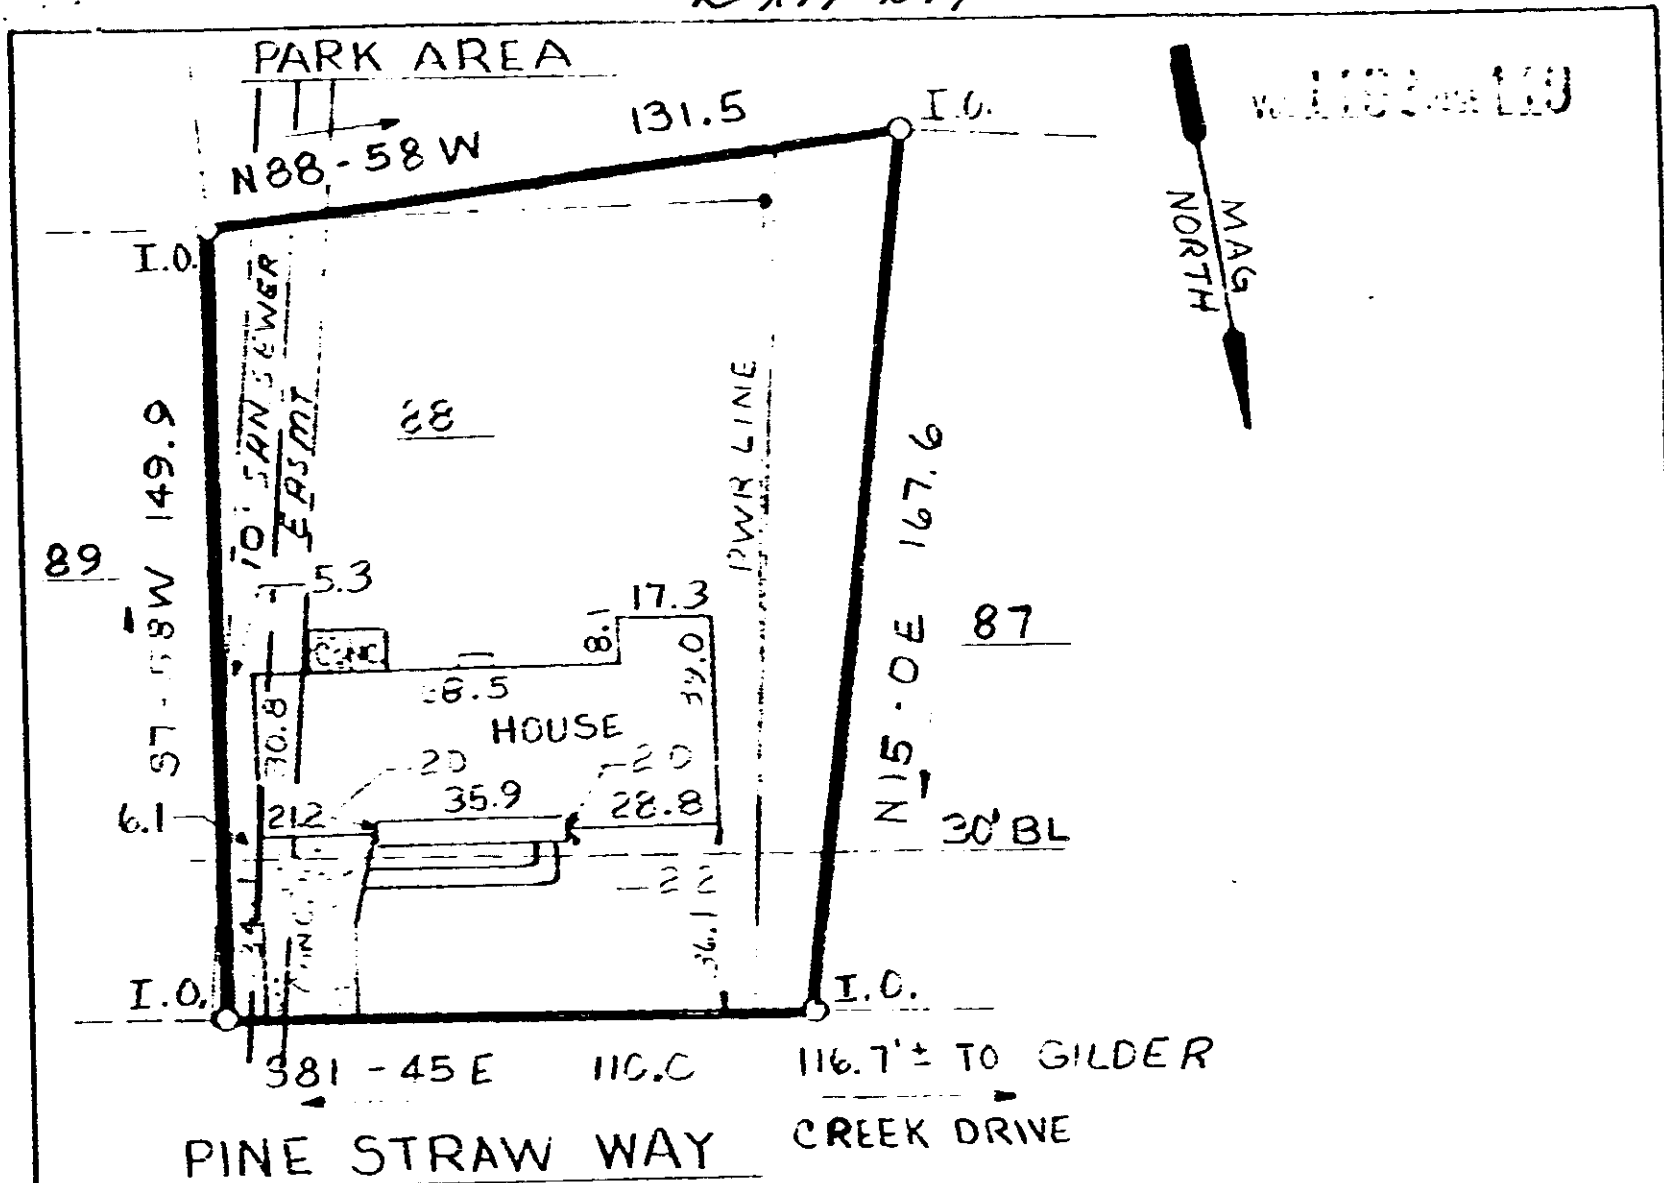

This is to certify that on June 11, 1983, I surveyed the property shown on this plat, known as Lot 88 of the 1st of Forrester Woods, Sec. 2, recorded in the 2112 Office of Greenville County in Plat Book 4X on page 64 and that the property lines, walls and buildings are as shown hereon; that the building located on said lot does not encroach or project on adjacent streets or property and that no adjacent walls or buildings encroach or project on said lot; and that no utility lines cross this property except as shown hereon. This property is not located in a designated flood hazard area.

*James R. Freeland*  
James R. Freeland PE and PLS 4781



**STATE OF SOUTH CAROLINA**  
**GREENVILLE COUNTY**  
**FORRESTER WOODS**  
**SECT. 2; LOT 88**  
**PROPERTY OF**  
**WILLIAM LAW &**  
**KATHY LAW**

FREELAND & ASSOCIATES
GREENVILLE S.C.
SURVEY JEC & GL
DRAWN JBL
CHECK MC
SCALE 1" = 40'
DATE 6-30-83
DWG NO 9276

Recorded July 12, 1983 at 11:12 A.M.

1138

B I T O

4325-RV-2