


8360

8287

VOL 1204 PAGE 604
9

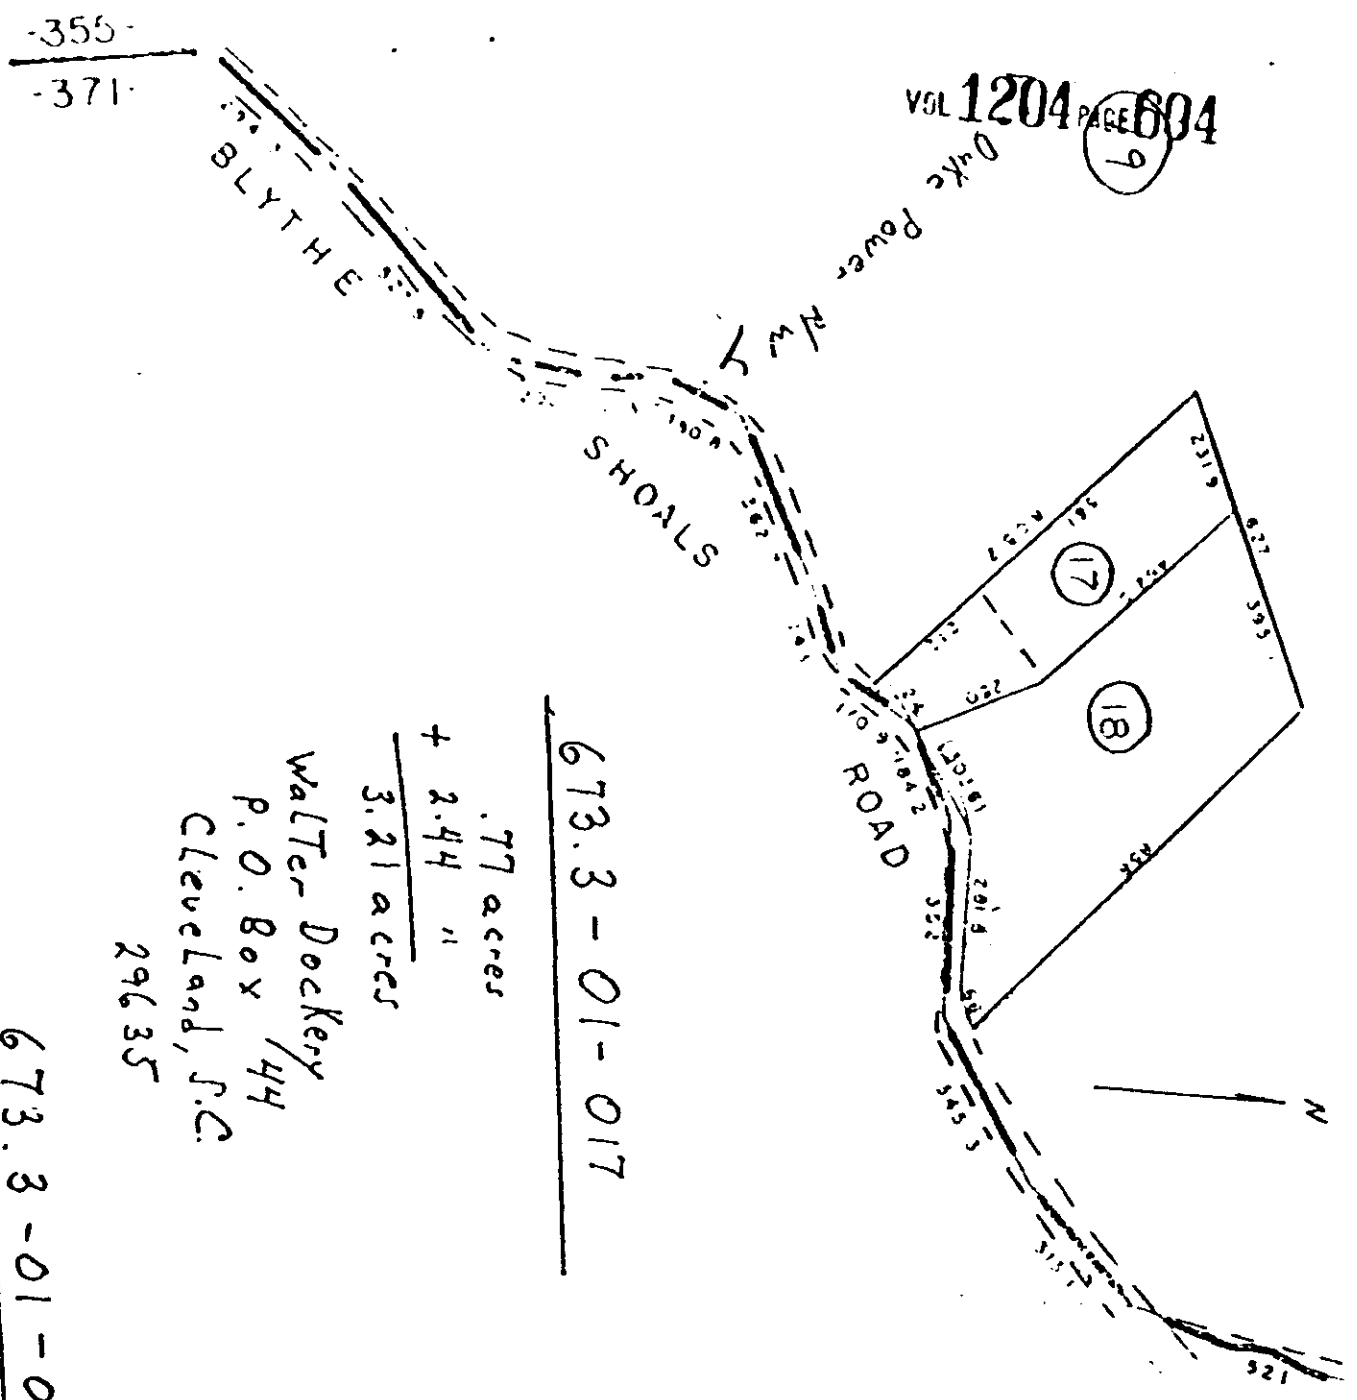

673.2

673.3 - 01 - 017

673.3 - 01 - 018

.77 acres
 + 2.44 "
 3.21 acres
 Walter Dockery
 P. O. Box #44
 Cleveland, S.C.
 29635

9.23 Acres
 - (2.44) "
 6.79 acres
 Grace Frazier & Lucille C. Dockery
 Route #4, Keeler Hill Rd.
 Travelers Rest, S.C.
 29690

673.3 - 01 - 019

224.8 acres
 Wm. Henry Cleveland, Jr. & Linnie T. Cleveland
 Box 281
 Marrietta, S.C.
 29661
 836 - 8316

GREENVILLE COUNTY TAX MAPS	
GREENVILLE, S. C.	
MAP NUMBER	REVISIONS
-371-	
-355-	673.3

RECORDED JAN 18 1984 at 10:00 A.M.

22290