



LEGEND:

- UNIT BOUNDARY
- GENERAL COMMON ELEMENTS
- LIMITED COMMON ELEMENTS
- "PORCH" DENOTES COVERED AREA
- "PATIO" DENOTES UNCOVERED AREA
- "CONC." DENOTES CONCRETE SLAB-OR-GRADE CONSTRUCTION
- "WOOD" DENOTES ABOVE-GRADE WOODEN CONSTRUCTION

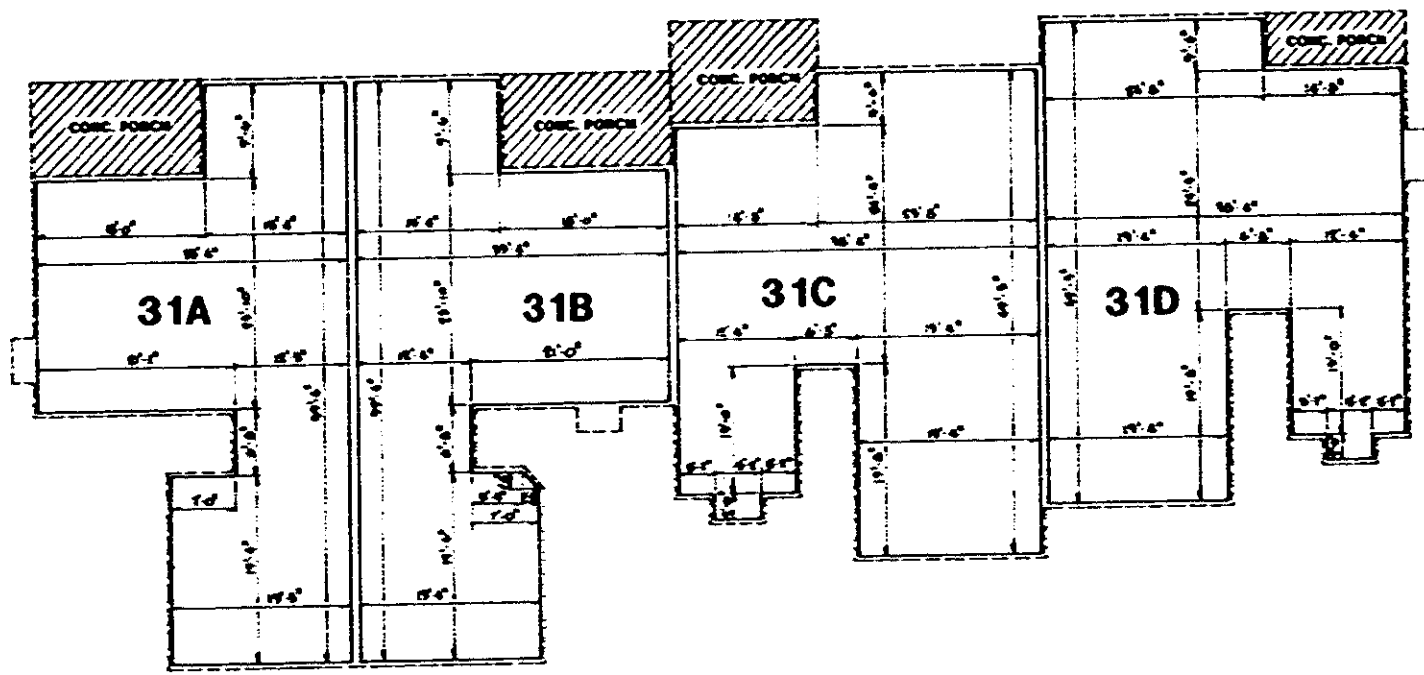

FIRST FLOOR PLAN

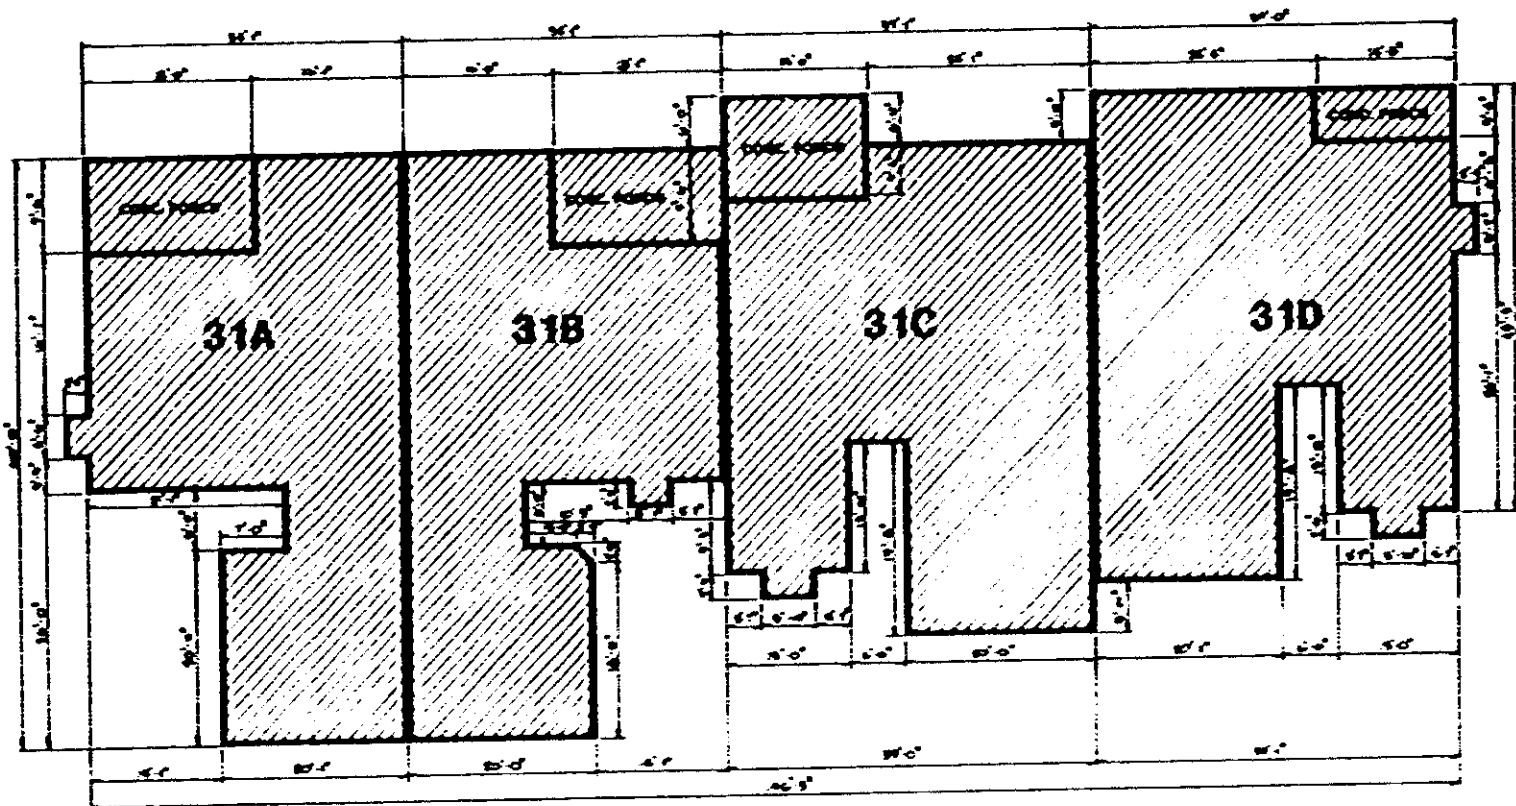


FOUNDATION PLAN

I, OYELLE V. PLAYER, HEREBY CERTIFY THAT THE OTHER FLOOR PLANS ARE TRUE AND CORRECT TO THE BEST OF MY KNOWLEDGE.

OYELLE V. PLAYER
SC REGISTRATION # 134

BUILDING 31

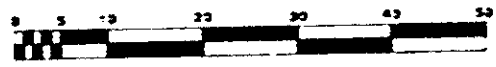

SUGAR CREEK VILLAS
HORIZONTAL PROPERTY REGIME

EXHIBIT B SHEET 2

MILLER/PLAYER & ASSOCIATES
ARCHITECTS AND PLANNERS, LTD.

James B. Miller, A.S.A. / Oyelle V. Player, B.A. / Robert C. Collier

B 2 0

1210 (V. 2)