



BR 56

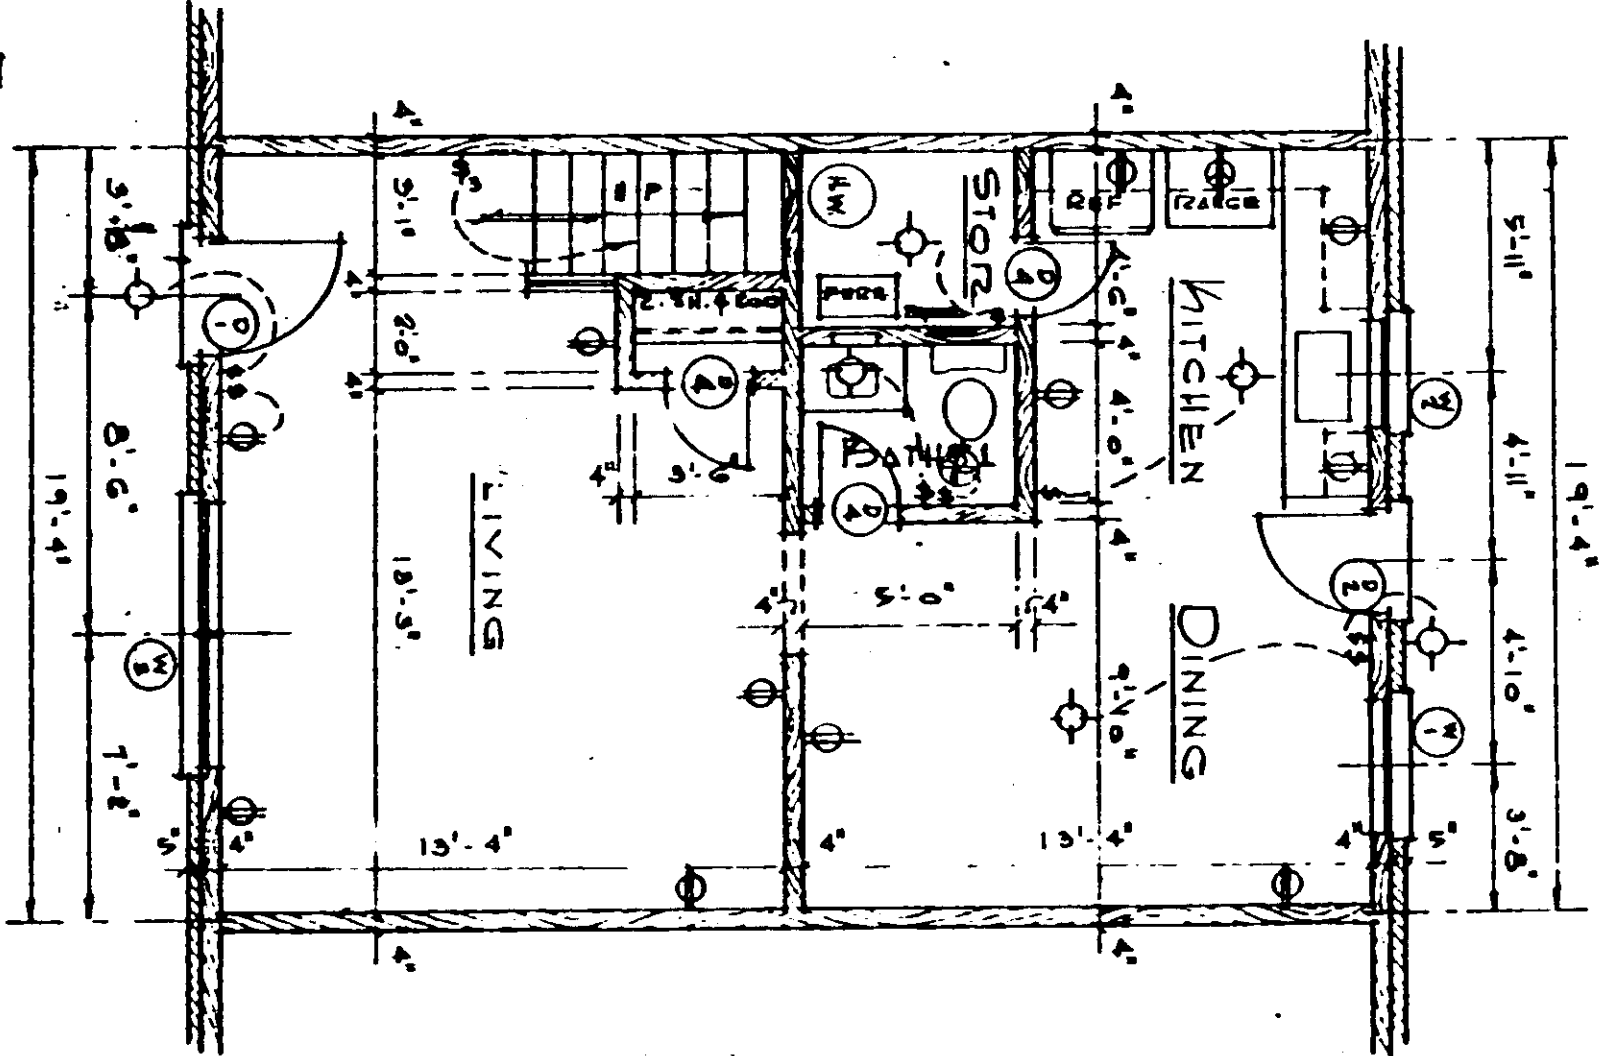

FIRST FLOOR 3 BED ROOM UNIT

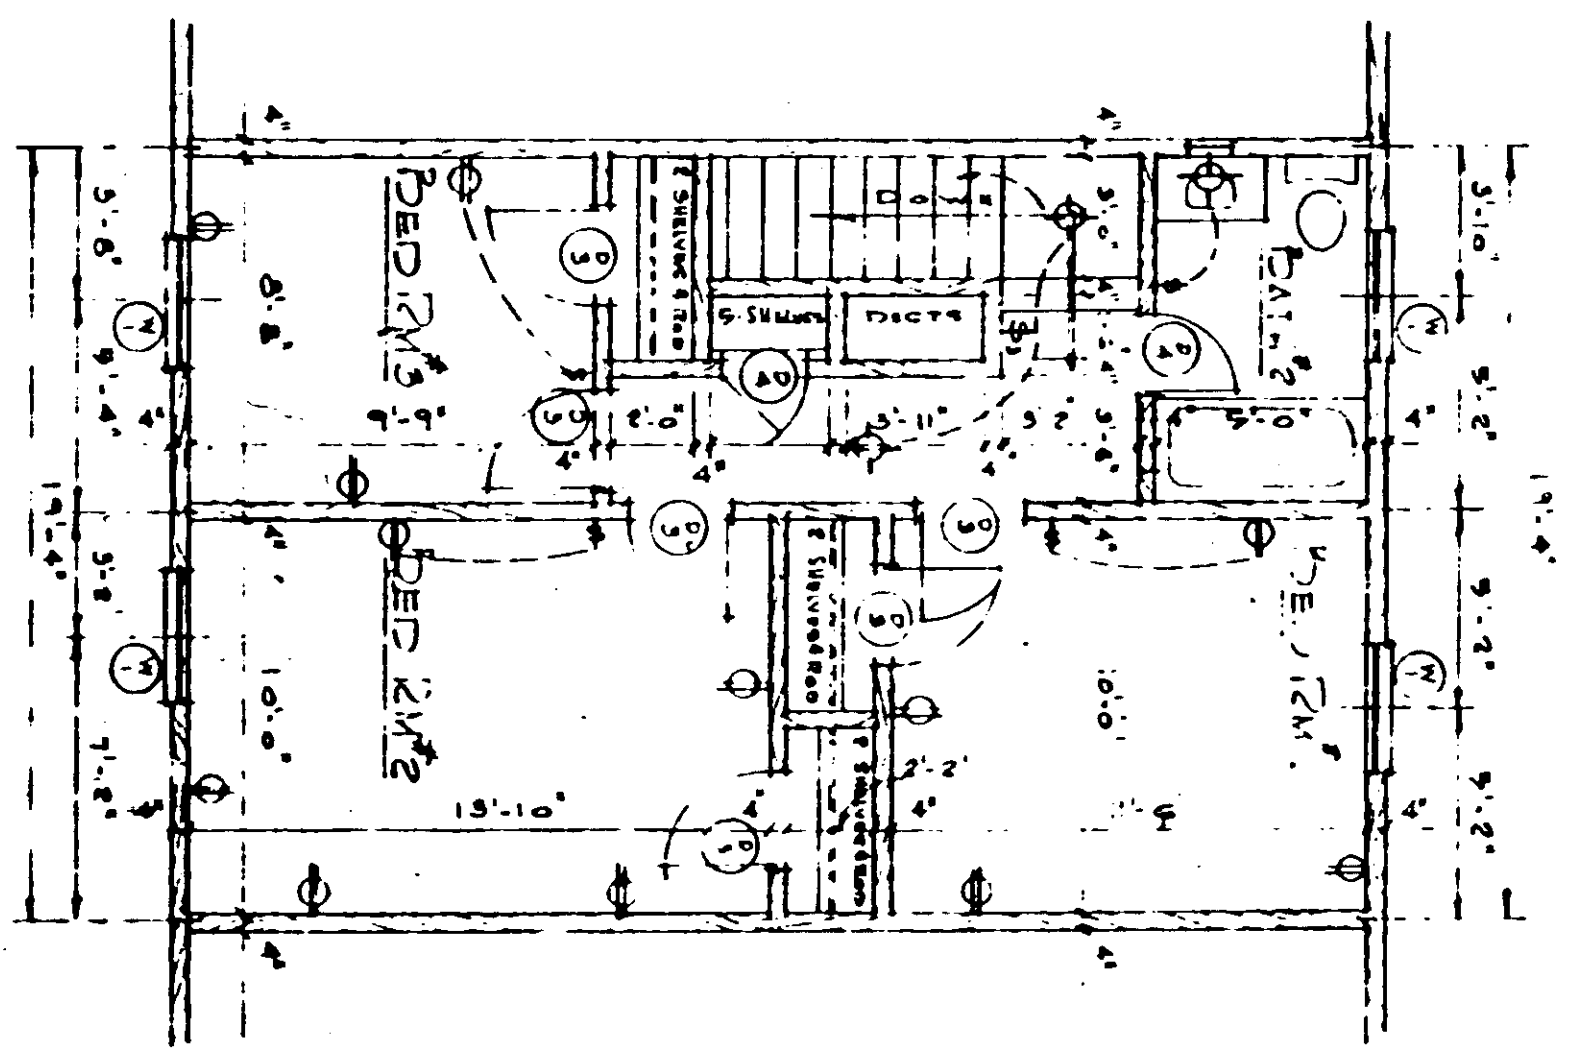

SECOND FLOOR 3 BED ROOM

TYPICAL 3 BEDROOM FLOOR PLAN

4328 RV-21