
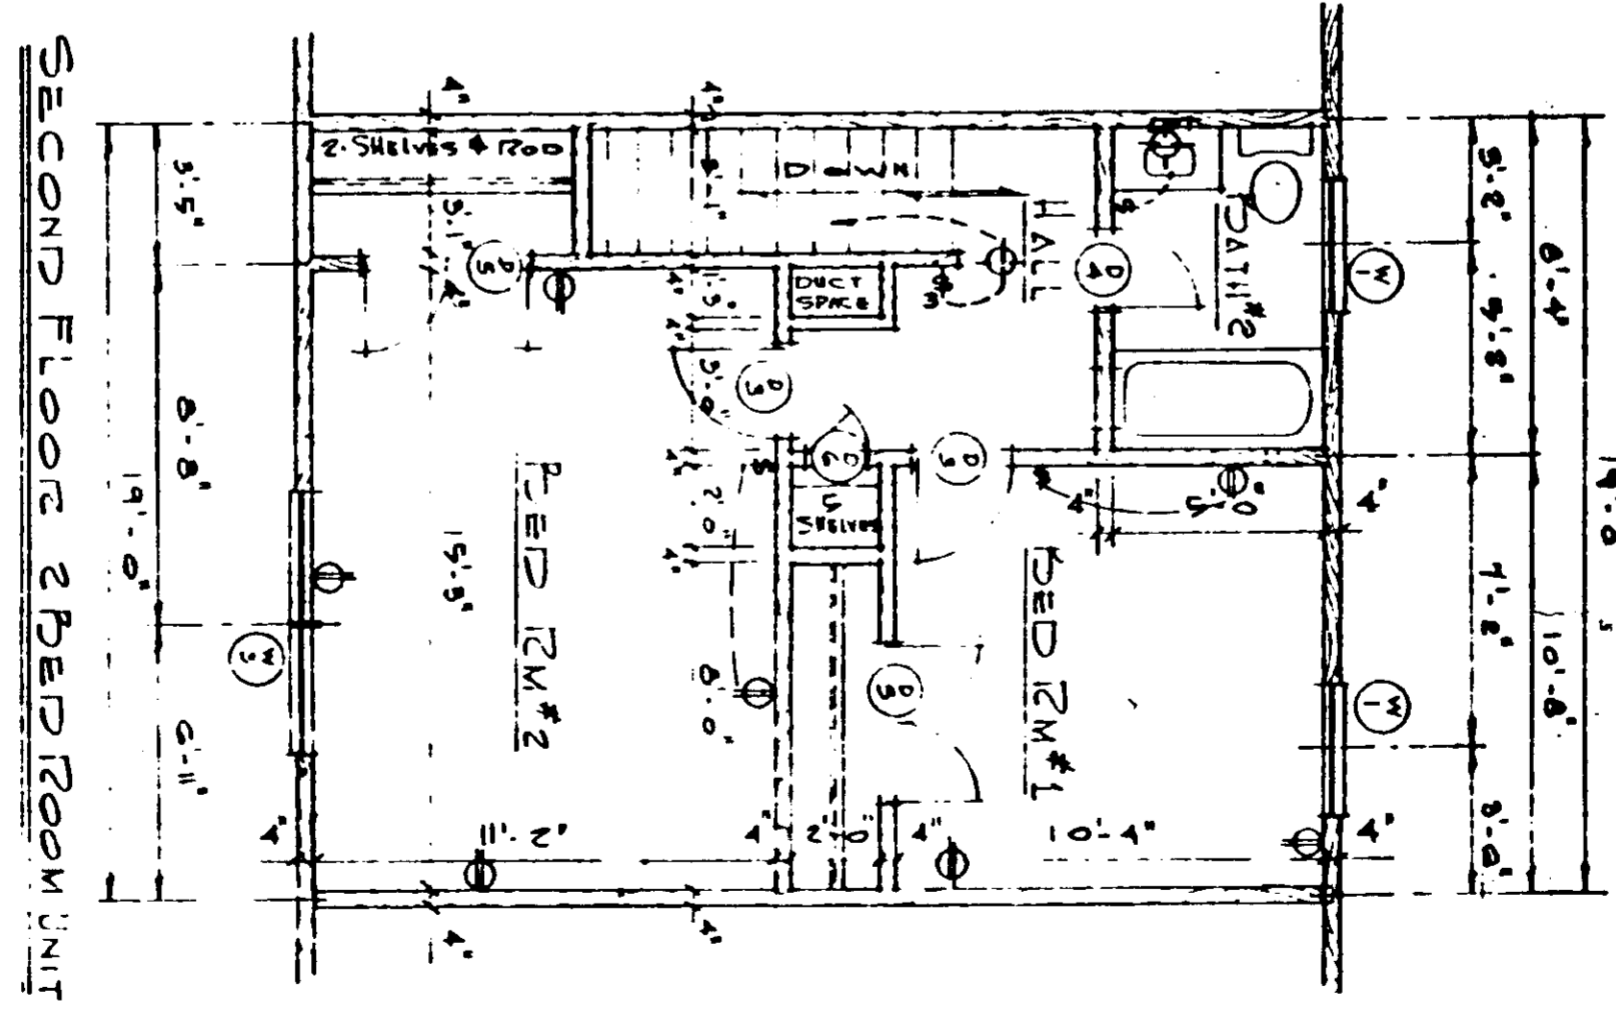


RES 55

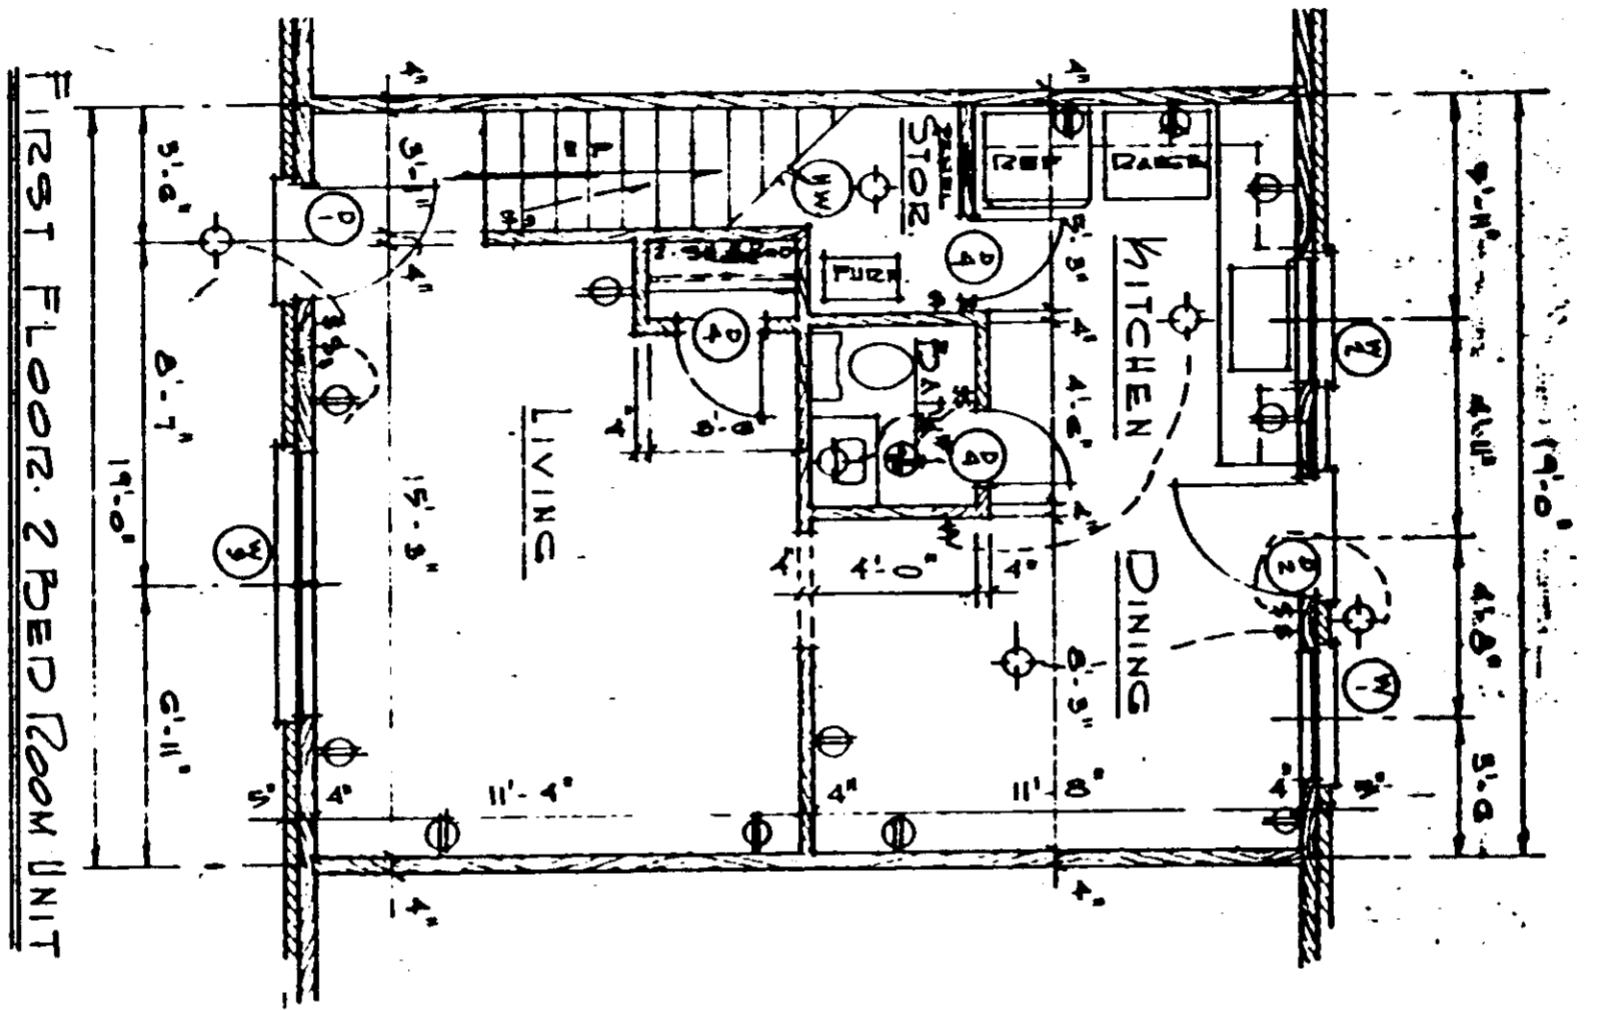

TYPICAL 2 BEDROOM FLOOR PLAN

4328 (RV-2)