


1585

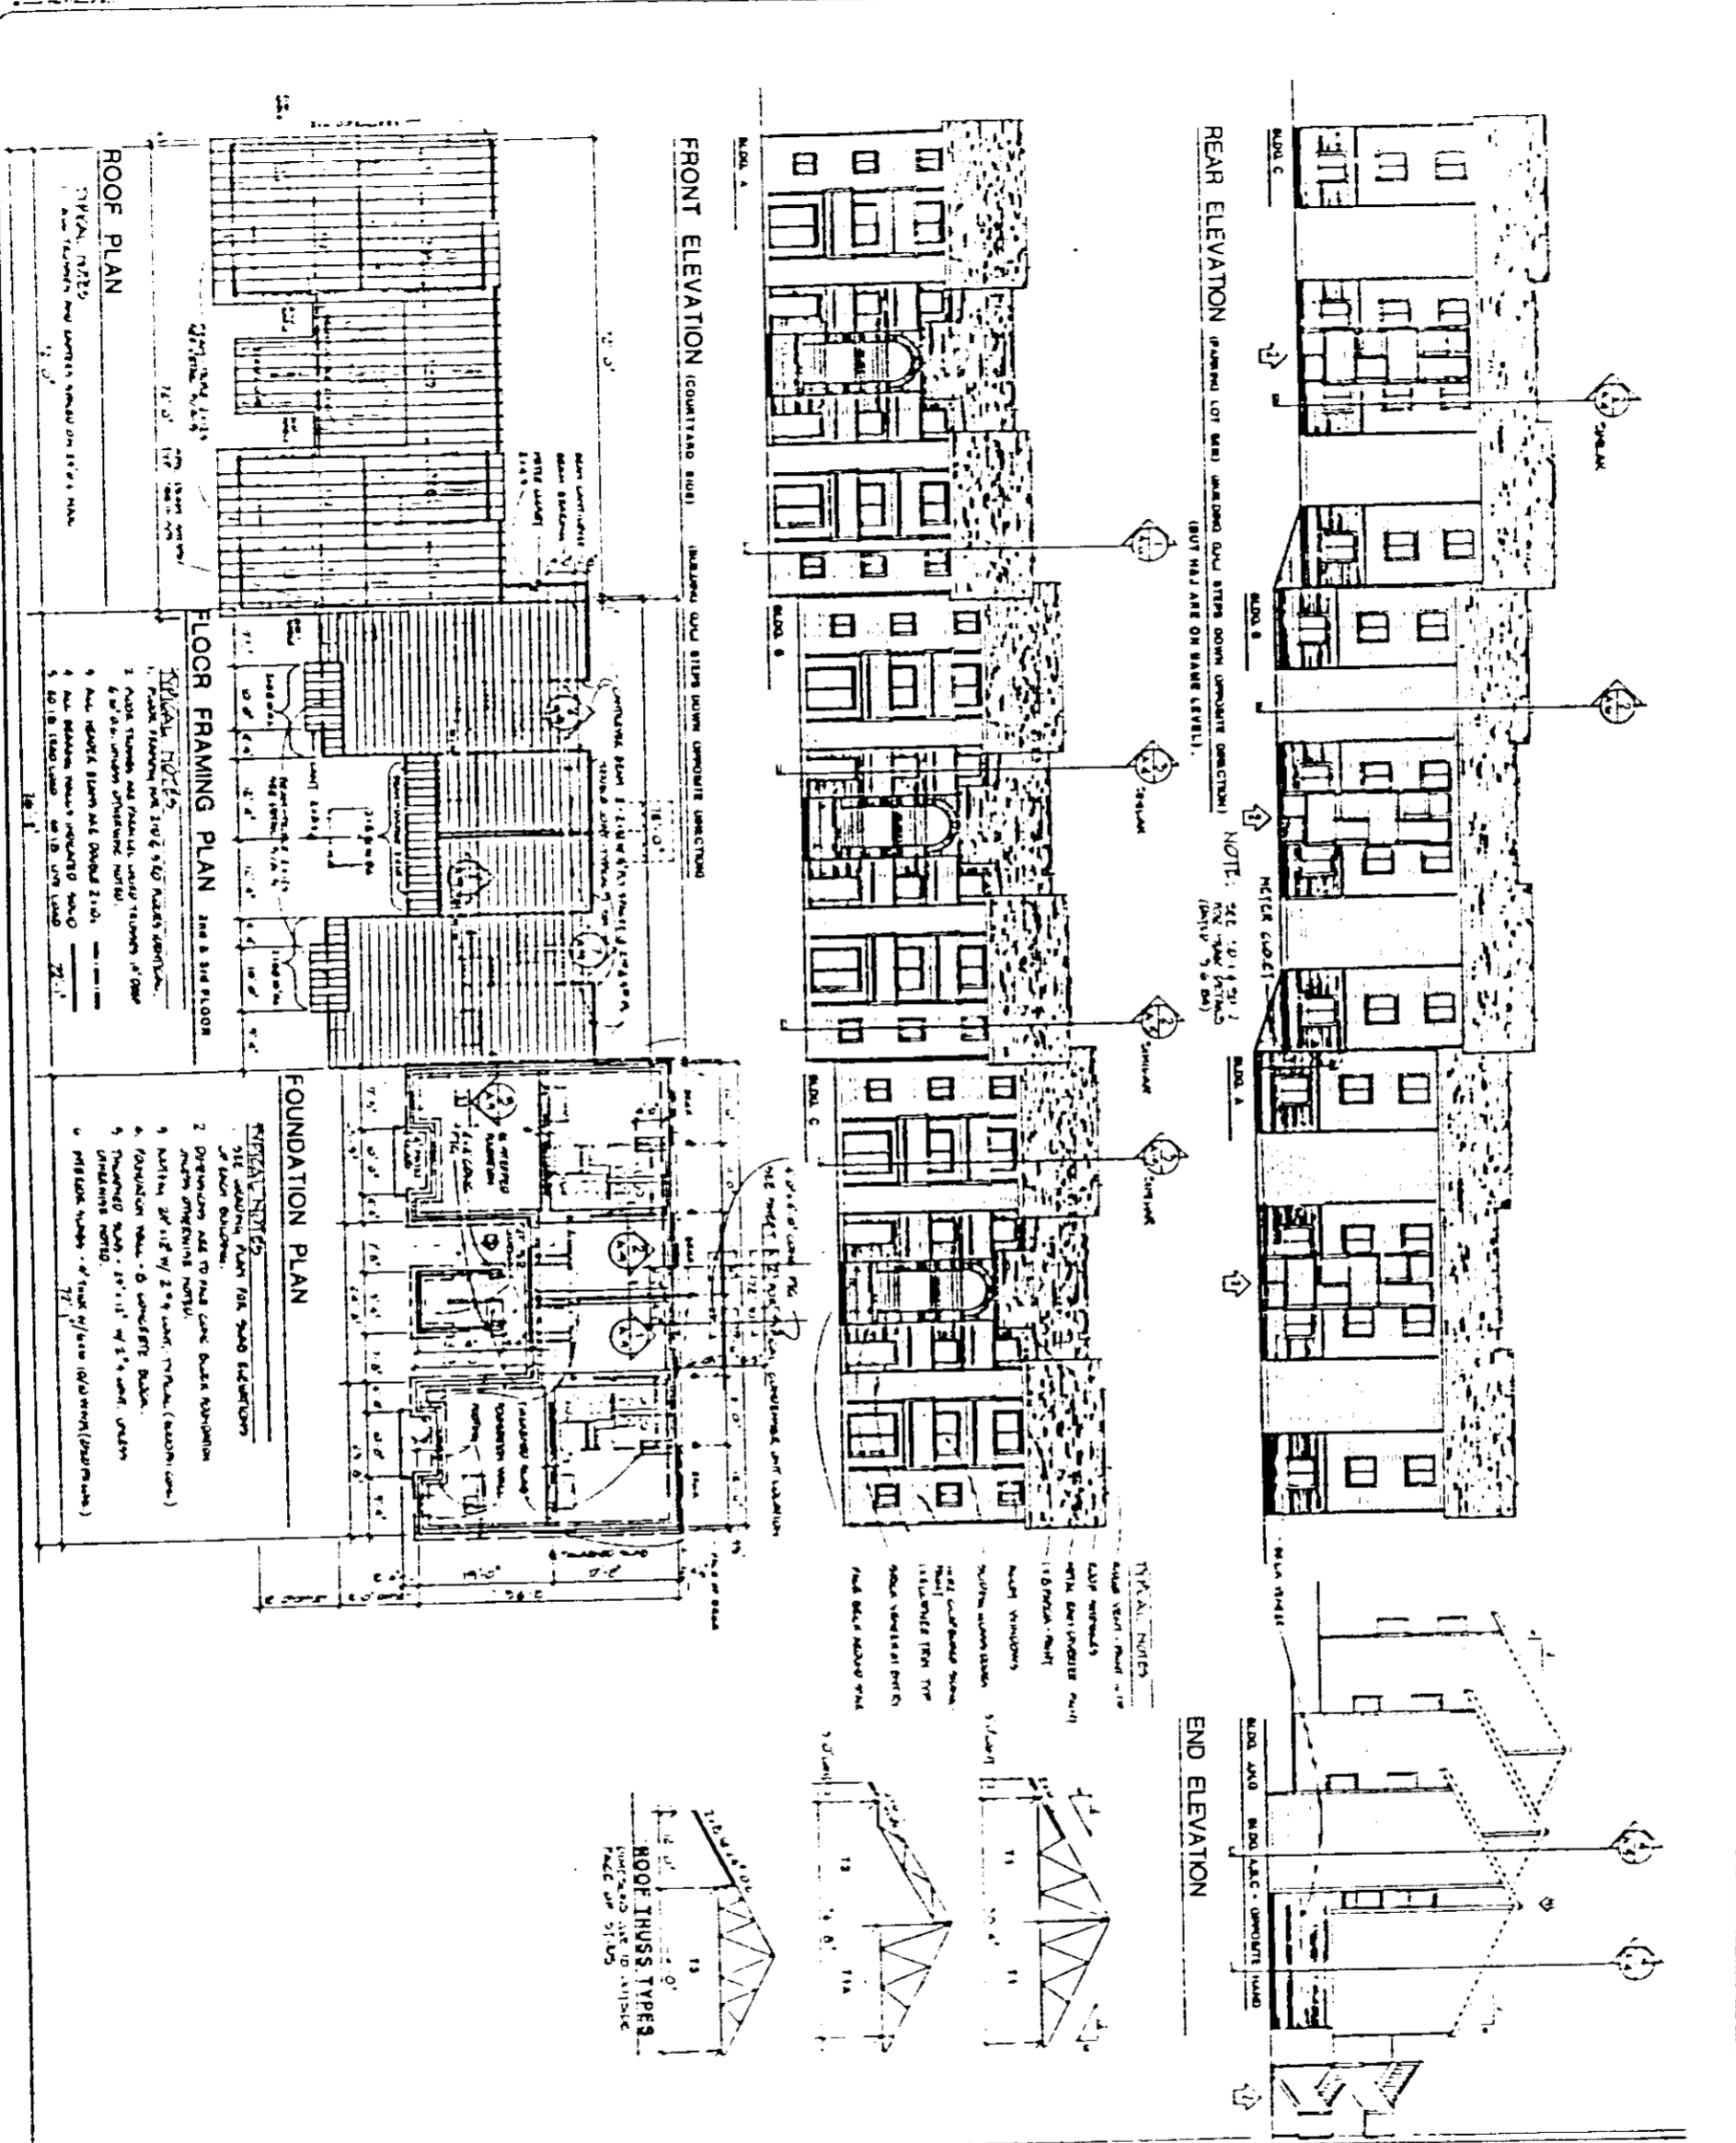













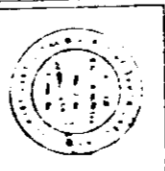


4328 RV-2