


1219-849

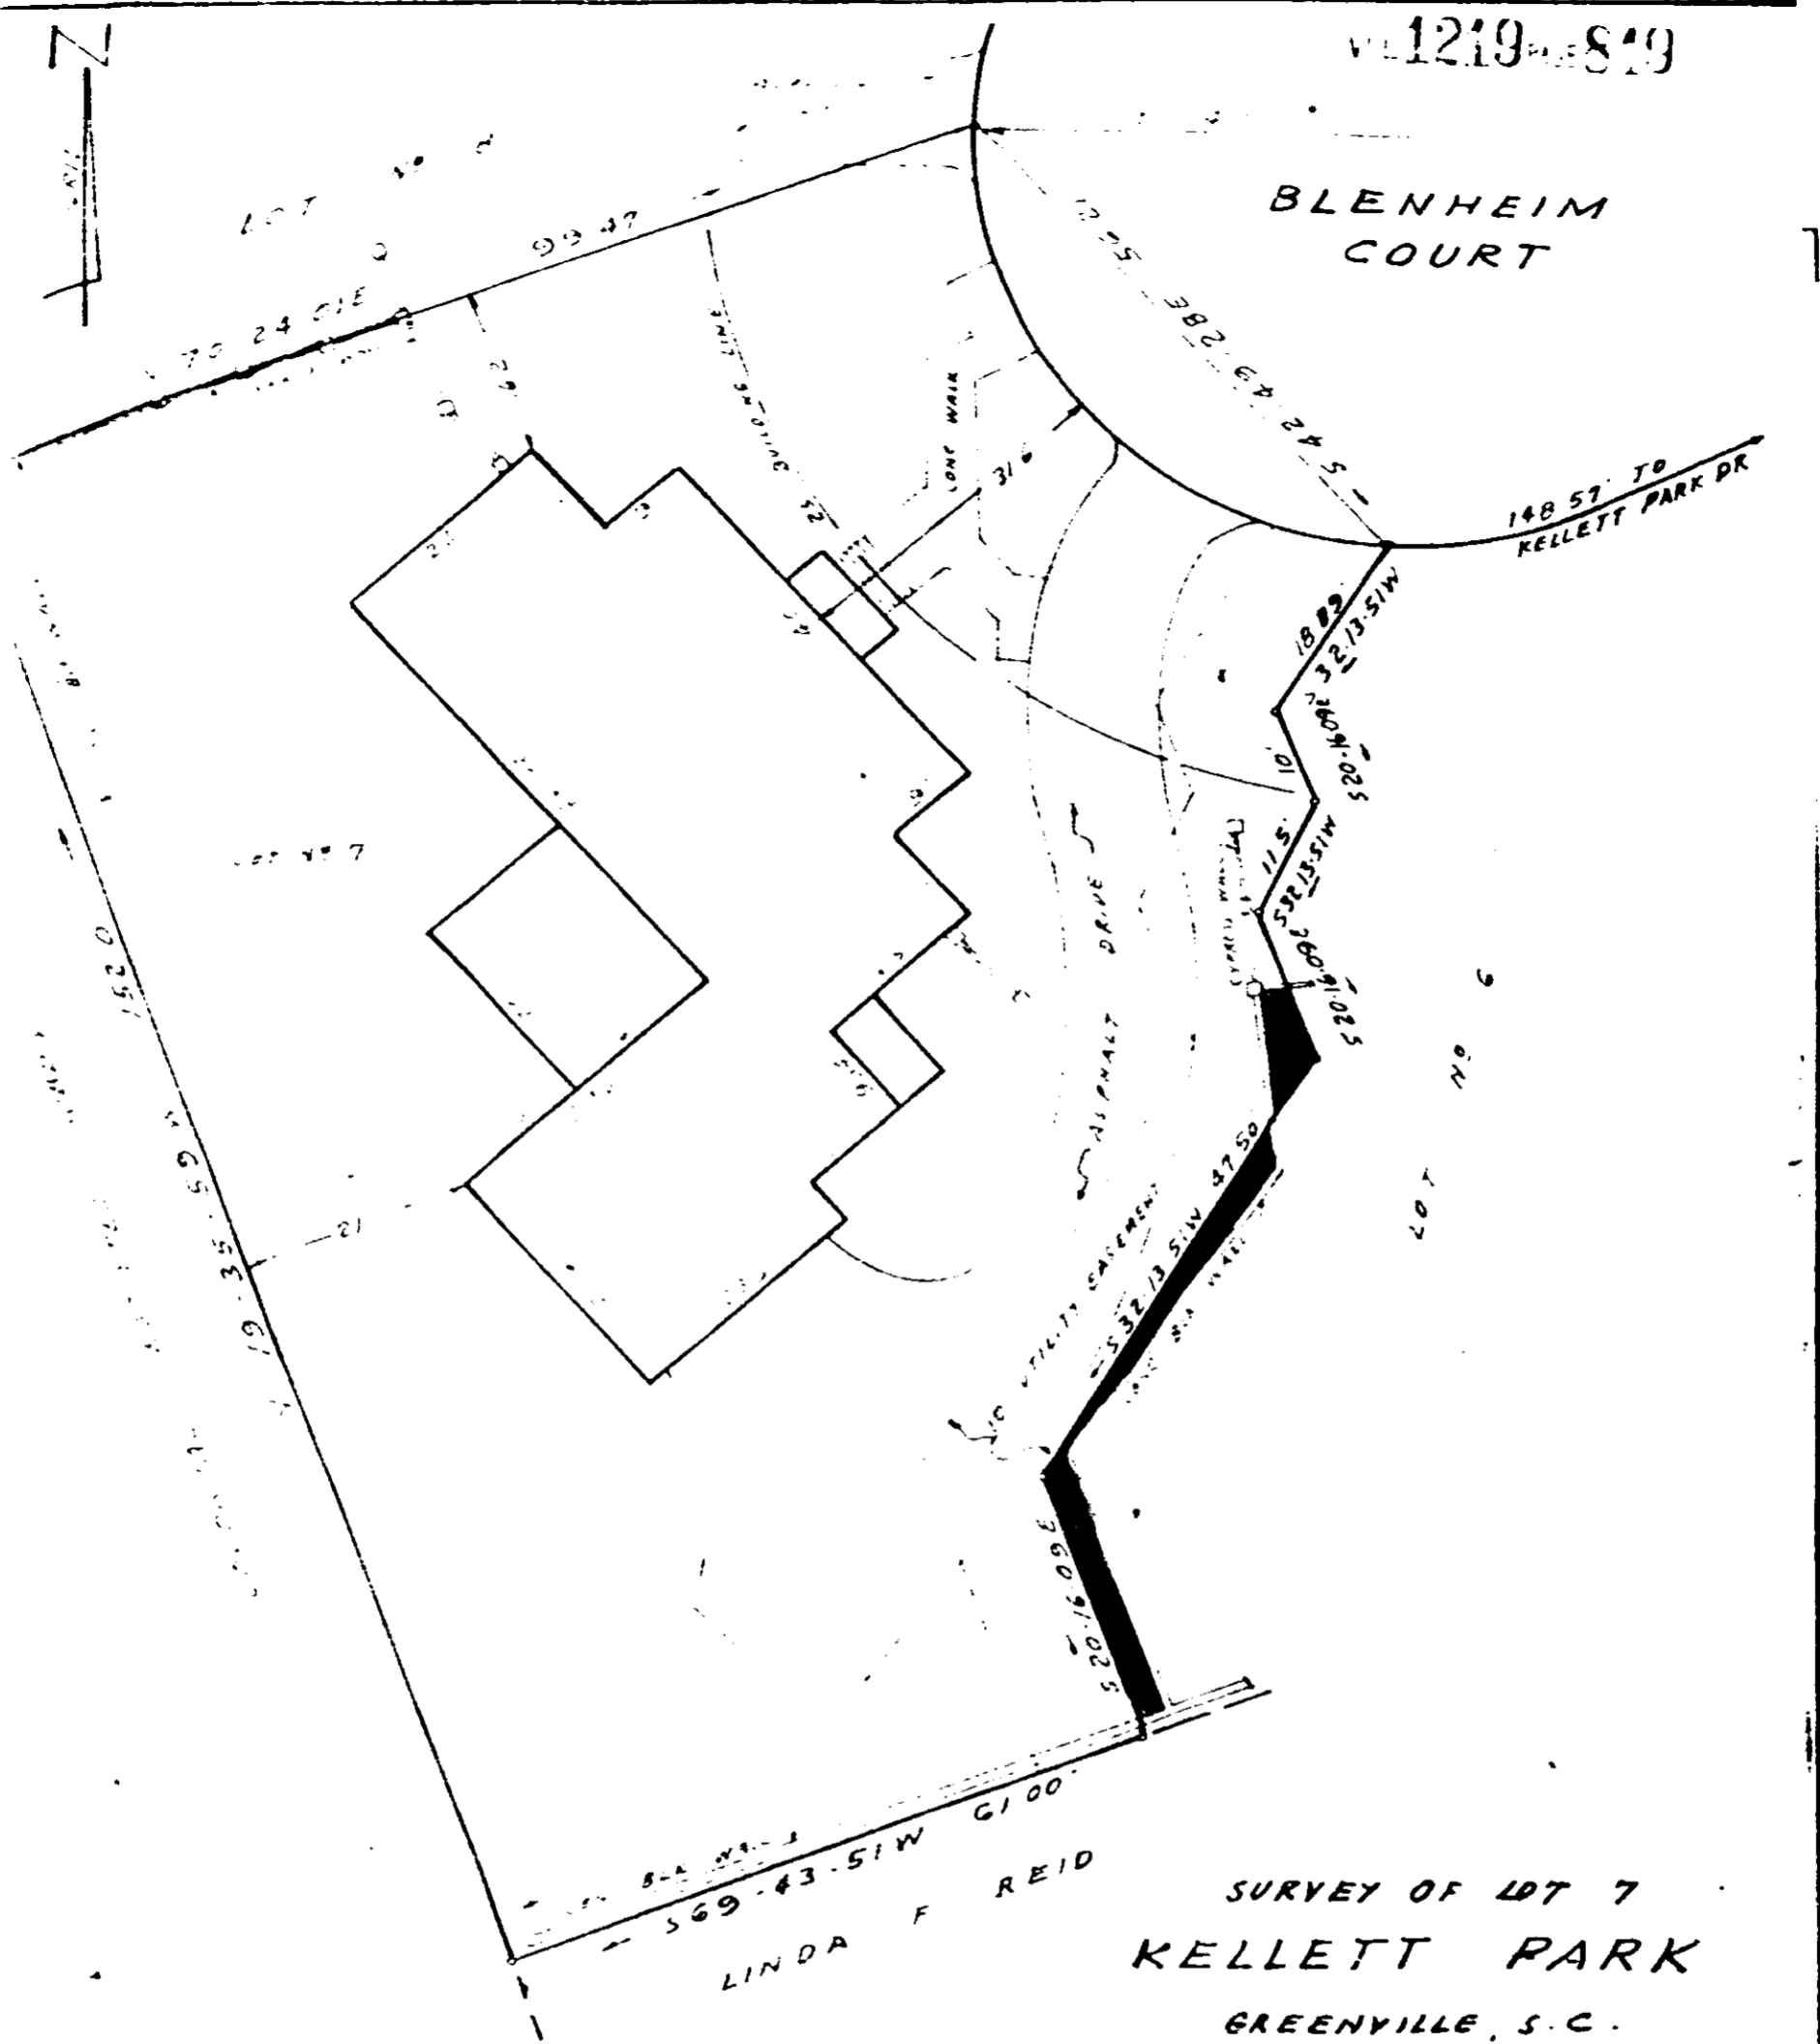

SURVEY OF LOT 7
 KELLETT PARK
 GREENVILLE, S.C.
 SCALE 1" = 20' AUG. 14, 1984

LOT NR 7 ON PLAT OF KELLETT PARK
 SECTION 1 RECORDED IN PLAT BOOK 9W PAGE 99
 5' DRAINAGE EASEMENT 5' EACH SIDE
 SIDE AND REAR LOT LINES
 5' DRAINAGE AND UTILITIES EASEMENT 5'
 SIDE STREET R/W

C.O. Riddle
 RLS # 1347

C.O. RIDDLE SURVEYING CO. Greenville, S.C.

RECORDED AUG 21 1984 (174 271 M)

5613

11
 3
 4
 5
 6

4325 (RV 2)