


EXHIBIT "A"

VL 1221 FILE 202

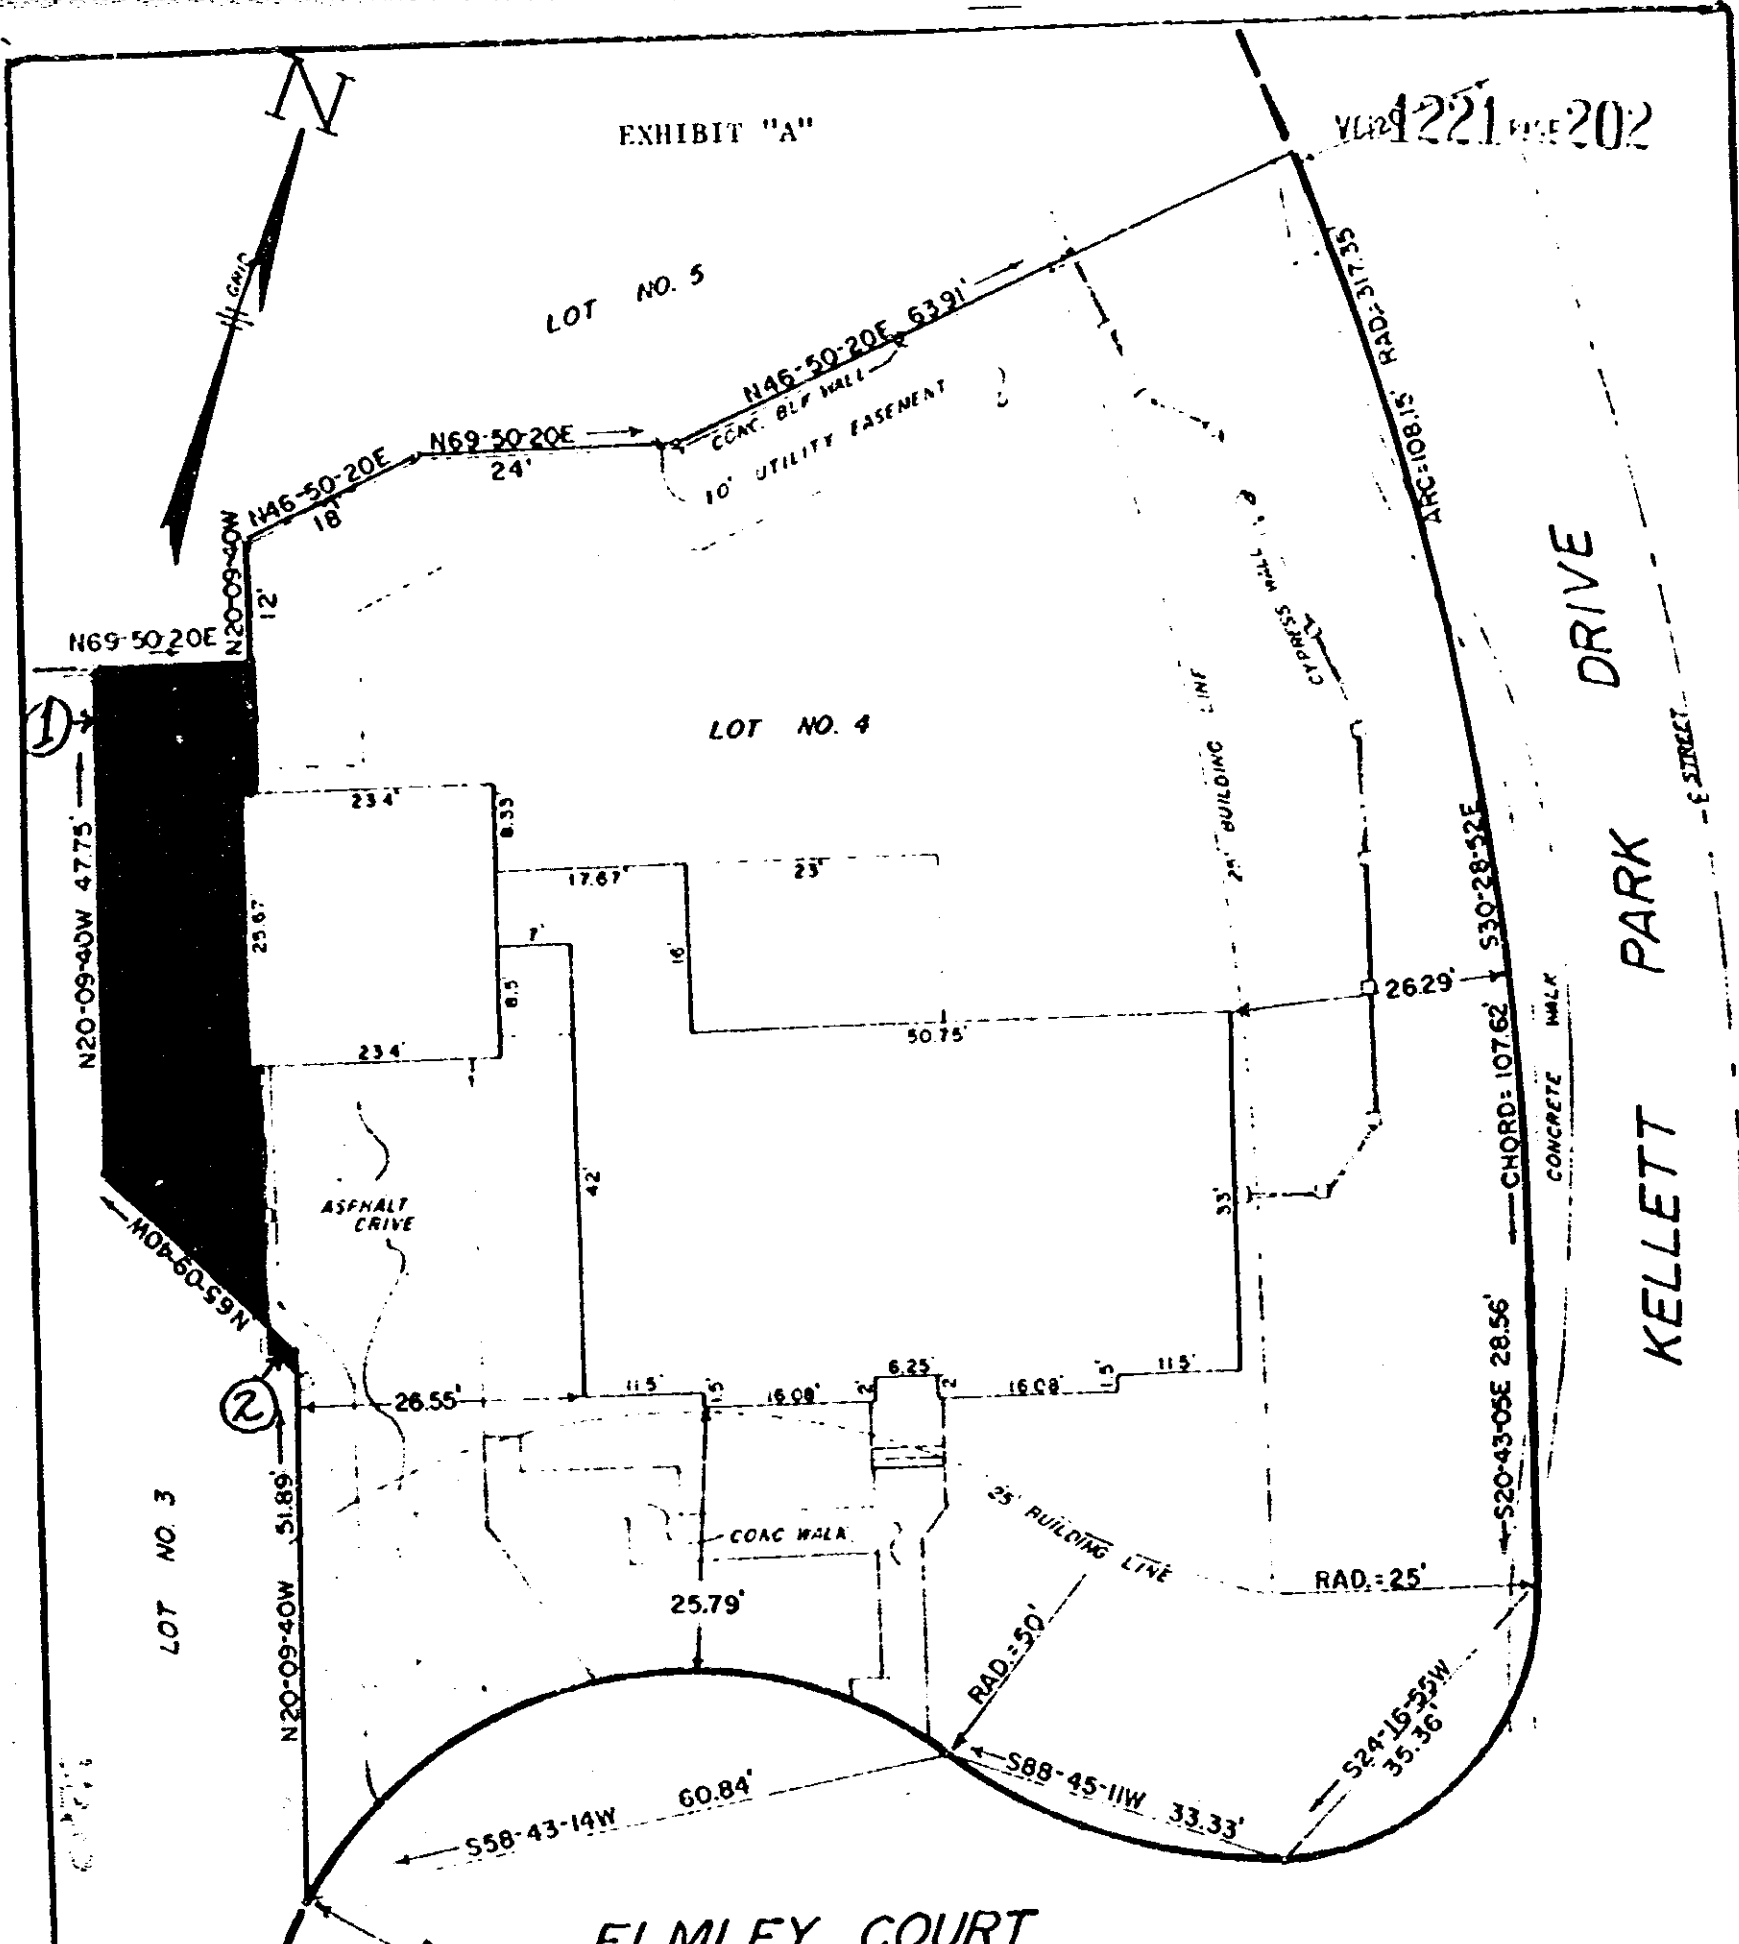


**REFERENCE**  
 LOT NO. 4 ON PLAT OF "KELLETT PARK,  
 SECTION ONE" RECORDED IN PLAT BOOK 9W,  
 PAGE 99.

**NOTE**  
 DRAINAGE EASEMENT 5' EACH SIDE OF SIDE  
 AND REAR LOT LINES.  
 DRAINAGE AND UTILITIES EASEMENT 5'  
 OUTSIDE STREET R/W.

**SURVEY OF  
 LOT NO. 4  
 KELLETT PARK**

GREENVILLE, S.C.  
 AUGUST 14, 1984

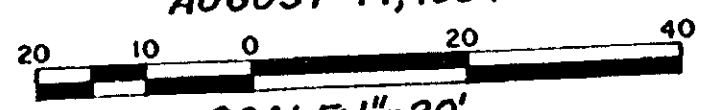

7585

*C.O. Riddle* C.O. RIDDLE, R.L.S. 1347

RECORDED SEP 6 - 1984 at 4:52 P.M.