



567

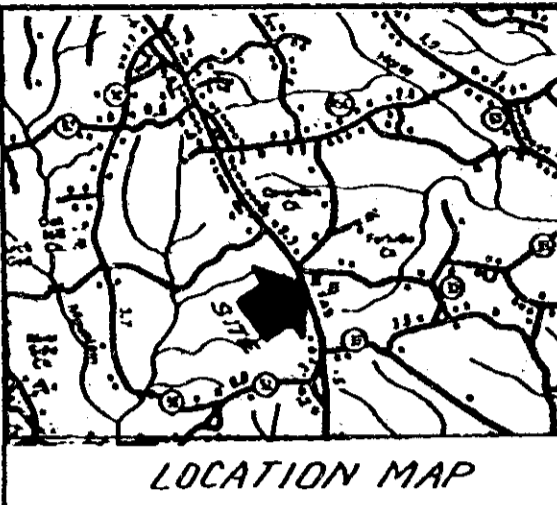

JAMES PUTMAN

- (1) S 17-28 E 10.0
- (2) S 72-32 W 20.0
- (3) N 17-28 W 10.0
- (4) N 72-32 E 20.0

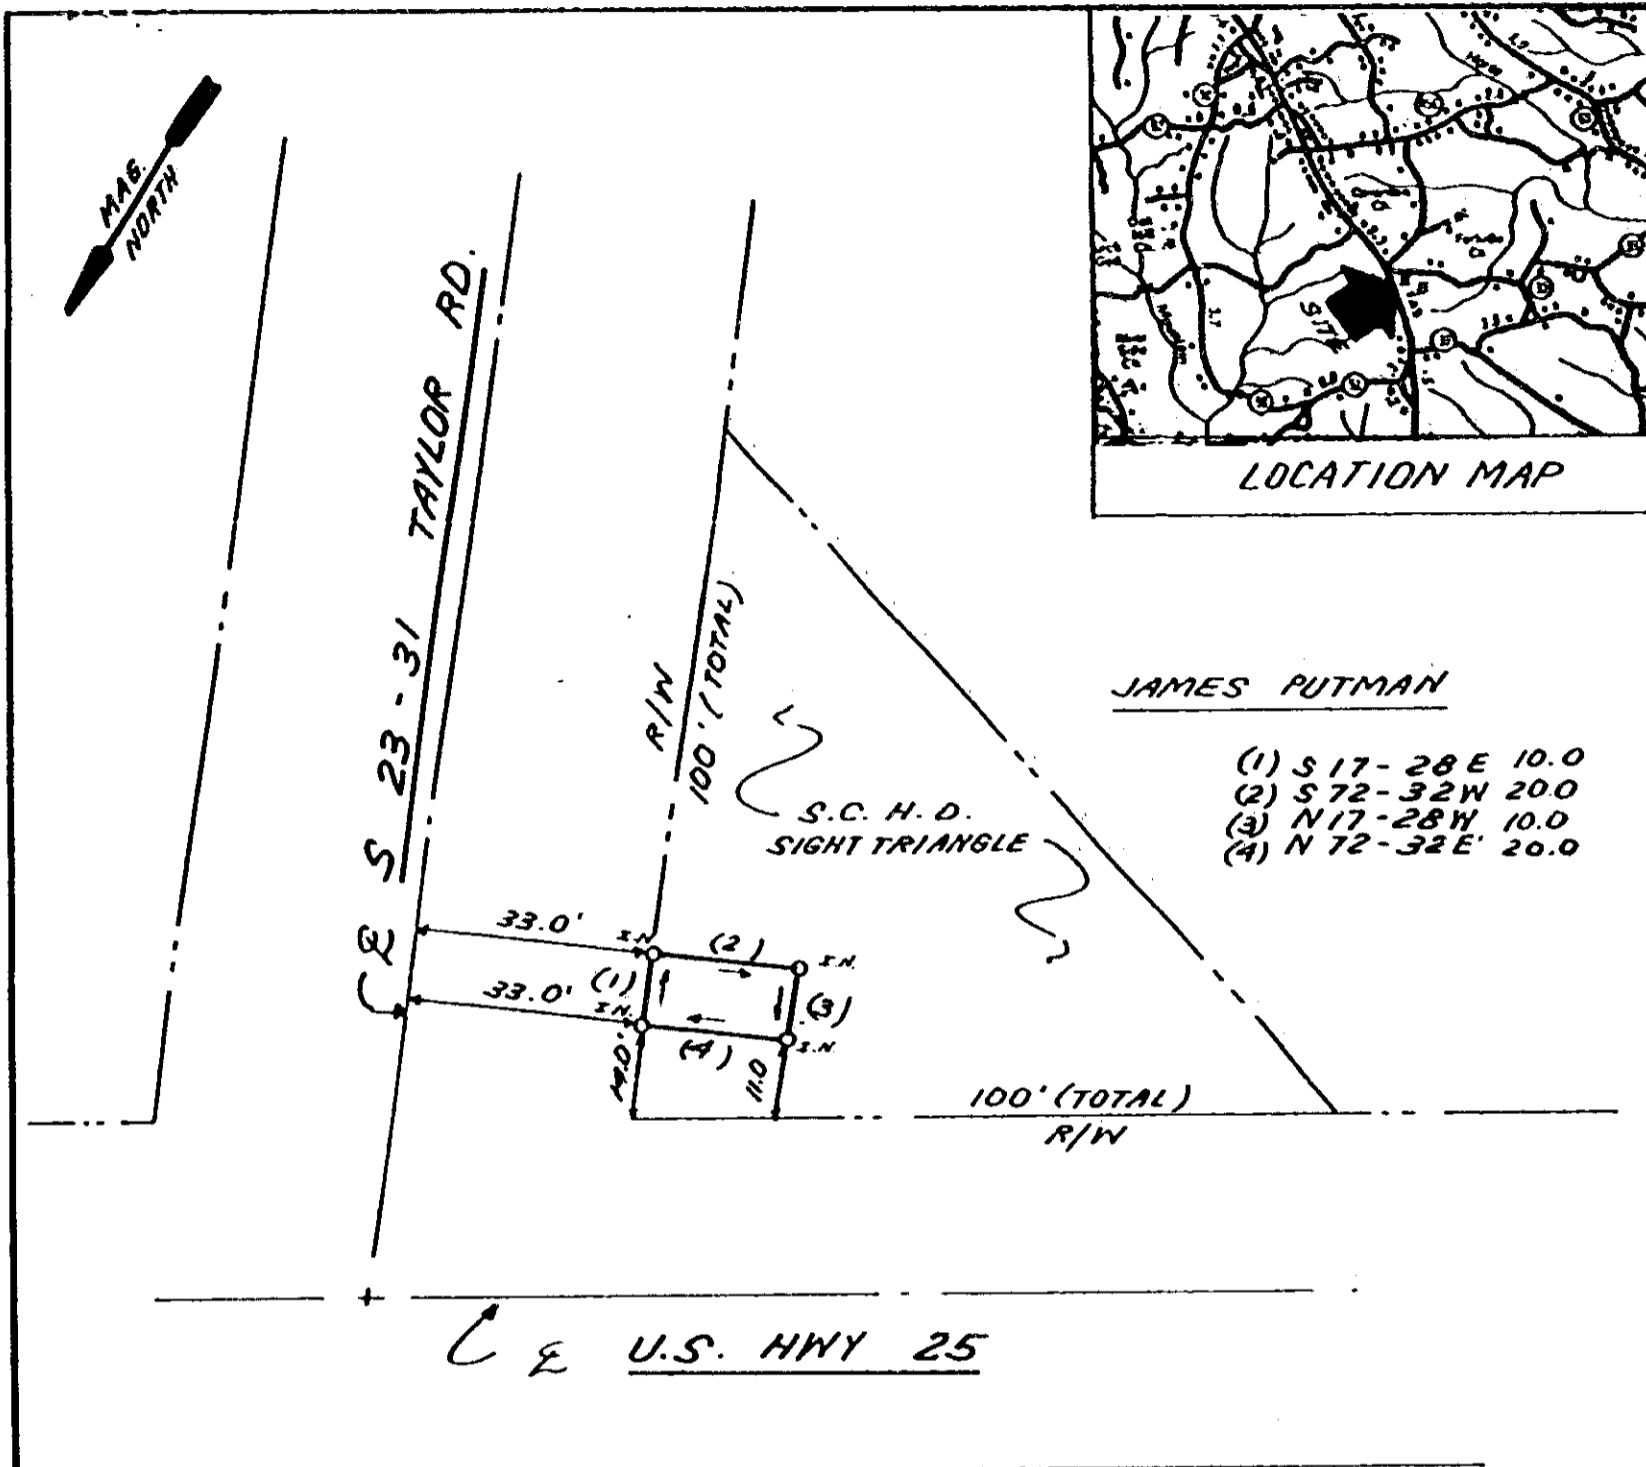

I HEREBY CERTIFY THAT THE RATIO OF PRECISION OF THE FIELD SURVEY IS 1:5000 AS SHOWN HEREON AND THAT THE AREA WAS DETERMINED BY DMD METHOD

2-V.C.
 SOUTH CAROLINA
 REGISTERED LAND SURVEYOR
 5167
 FULLY LICENSED
 VANDIVER CLINKSCALES, JR.
 RLS F.V. CLINKSCALES JR.
 NO 5767

STATE OF SOUTH CAROLINA
 GREENVILLE COUNTY

SURVEY FOR
SOUTHERN BELL

FREELAND & ASSOCIATES Engineers • Land Surveyors 318 WEST STONE AVENUE. GREENVILLE, S.C. (803) 271-4924	
PLAT BOOK	
DEED BOOK	
TAX MAP	
PARTY CHIEF	J.D.
DRAWN	K.E.G.
DATE	SEPT. 13, 1984
DWG NO	11763 - 2

THE PRINT MACHINE, INC. 83773

RECORDED SEP 25 1984 at 9:36 A.M. 9309

5767