


9577

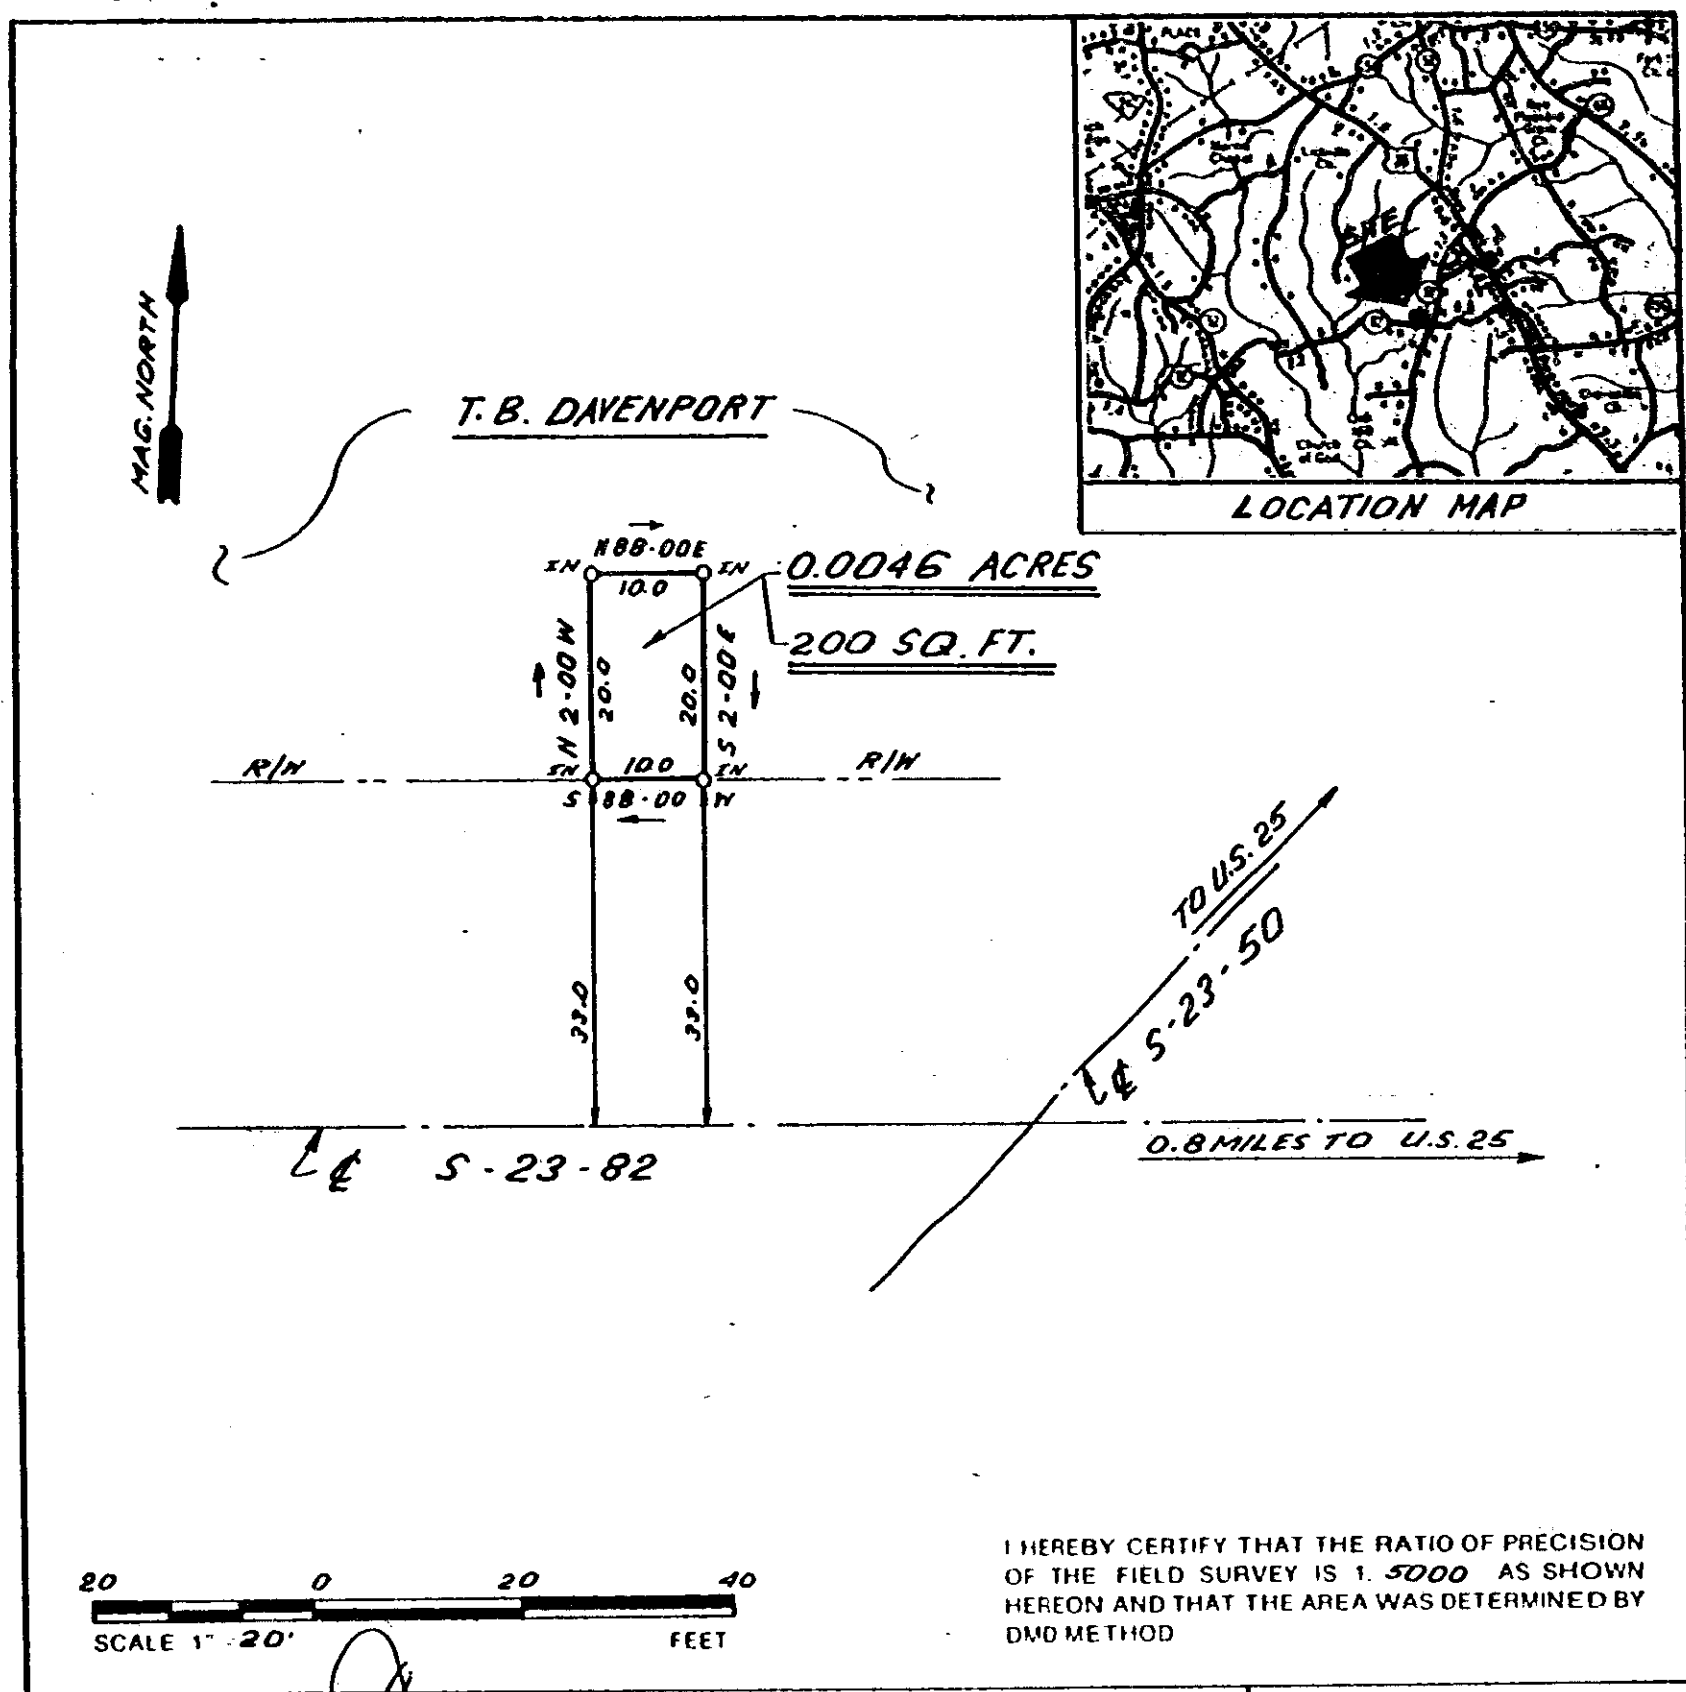

REGISTERED SURVEYOR  
 FULTON VANDIVER CLINKSCALE JR.  
 RLS: F.V. CLINKSCALE JR.  
 NO. 5767

STATE OF SOUTH CAROLINA  
 GREENVILLE COUNTY

SURVEY FOR  
 SOUTHERN BELL

EXHIBIT A

FREELAND & ASSOCIATES  
 Engineers • Land Surveyors  
 318 WEST STONE AVENUE.  
 GREENVILLE, S.C.  
 (803) 271-4924

PLAT BOOK

DEED BOOK

TAX MAP

PARTY CHIEF J. D

DRAWN I. R.

DATE 9-13-84

DWG NO 11762

THE PRINT MACHINE, INC. 1-37703

RECORDED SEP 25 1984 at 9:36 A.M. 9309

4328-RV-23