



Exhibit "H"

VOL 1225 PAGE 359

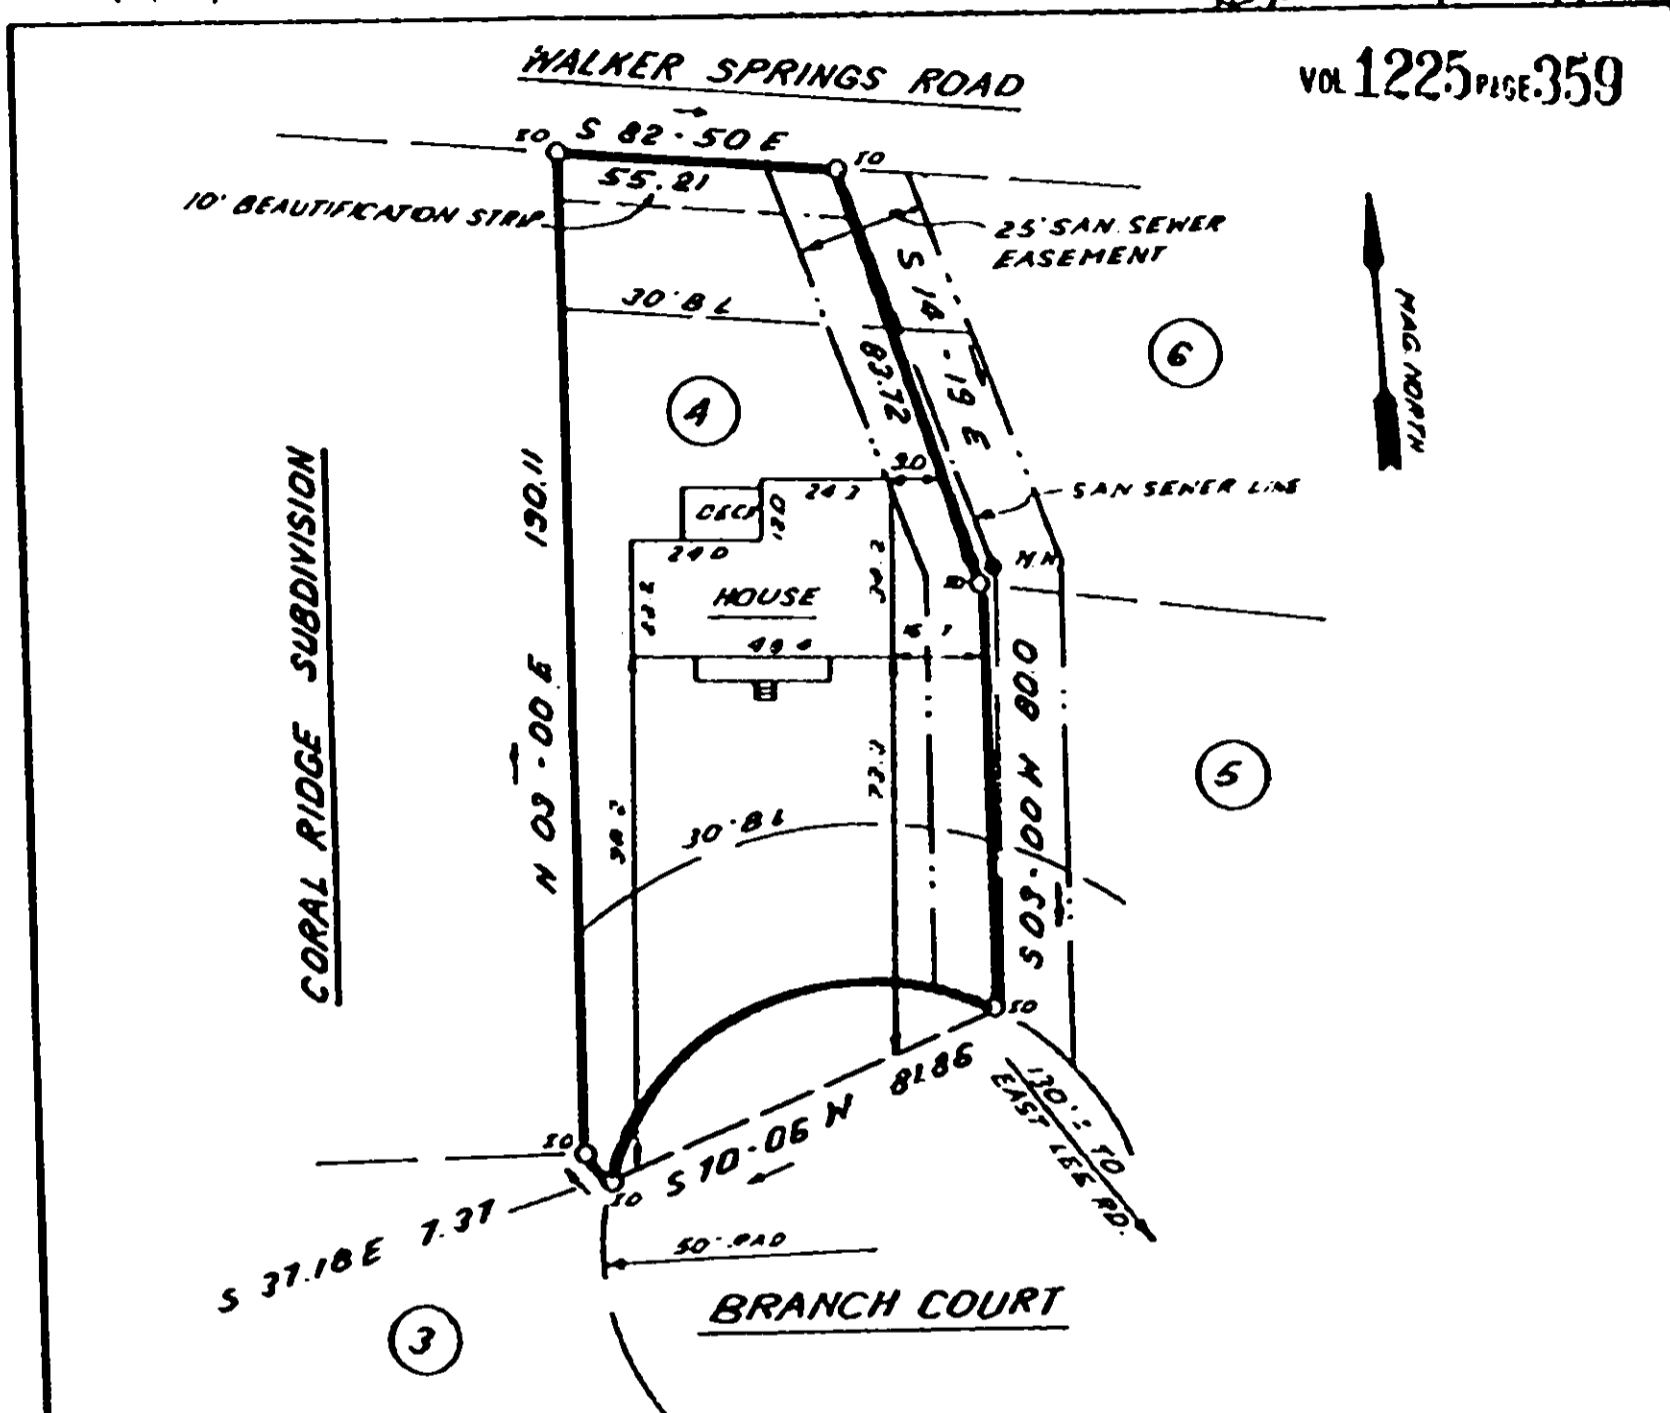

NOTE 5' DRAINAGE & UTILITY EASEMENT ALONG EACH SIDE OF ALL SIDE & REAR LOT LINES.

THIS IS TO CERTIFY THAT THE PROPERTY SHOWN ON THIS PLAT WAS SURVEYED UNDER MY DIRECT SUPERVISION. PROPERTY LINES AND IMPROVEMENTS SHOWN ARE LOCATED CORRECTLY AND THAT NO USABLE ENCROACHMENTS EXIST UNLESS OTHERWISE SHOWN. THIS PROPERTY IS NOT LOCATED IN A DESIGNATED FLOOD HAZARD AREA.

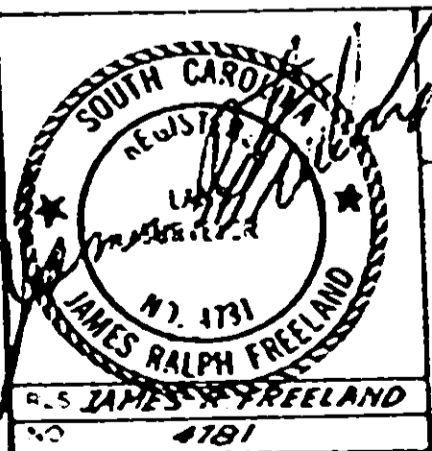

STATE OF SOUTH CAROLINA
GREENVILLE COUNTY

CORAL POINT
LOT 4
PROPERTY OF
PALMETTO BUILDERS OF
GREENVILLE, INC.

FREELAND & ASSOCIATES
ENGINEERS & LAND SURVEYORS
375 WEST STONE AVENUE
GREENVILLE SC
(803) 271-4924

PLAT BOOK	9N-80
DEED BOOK	1195-905
TAX MAP	
PROPERTY	MLC
DRAWN	J.R.
DATE	10-30-84
SCALE	1:1990

RECORDED NOV 1 1984 at 9:31 A.M.

13253

B S O

13253