


Exhibit A

VOL 1229 PAGE 038

0930

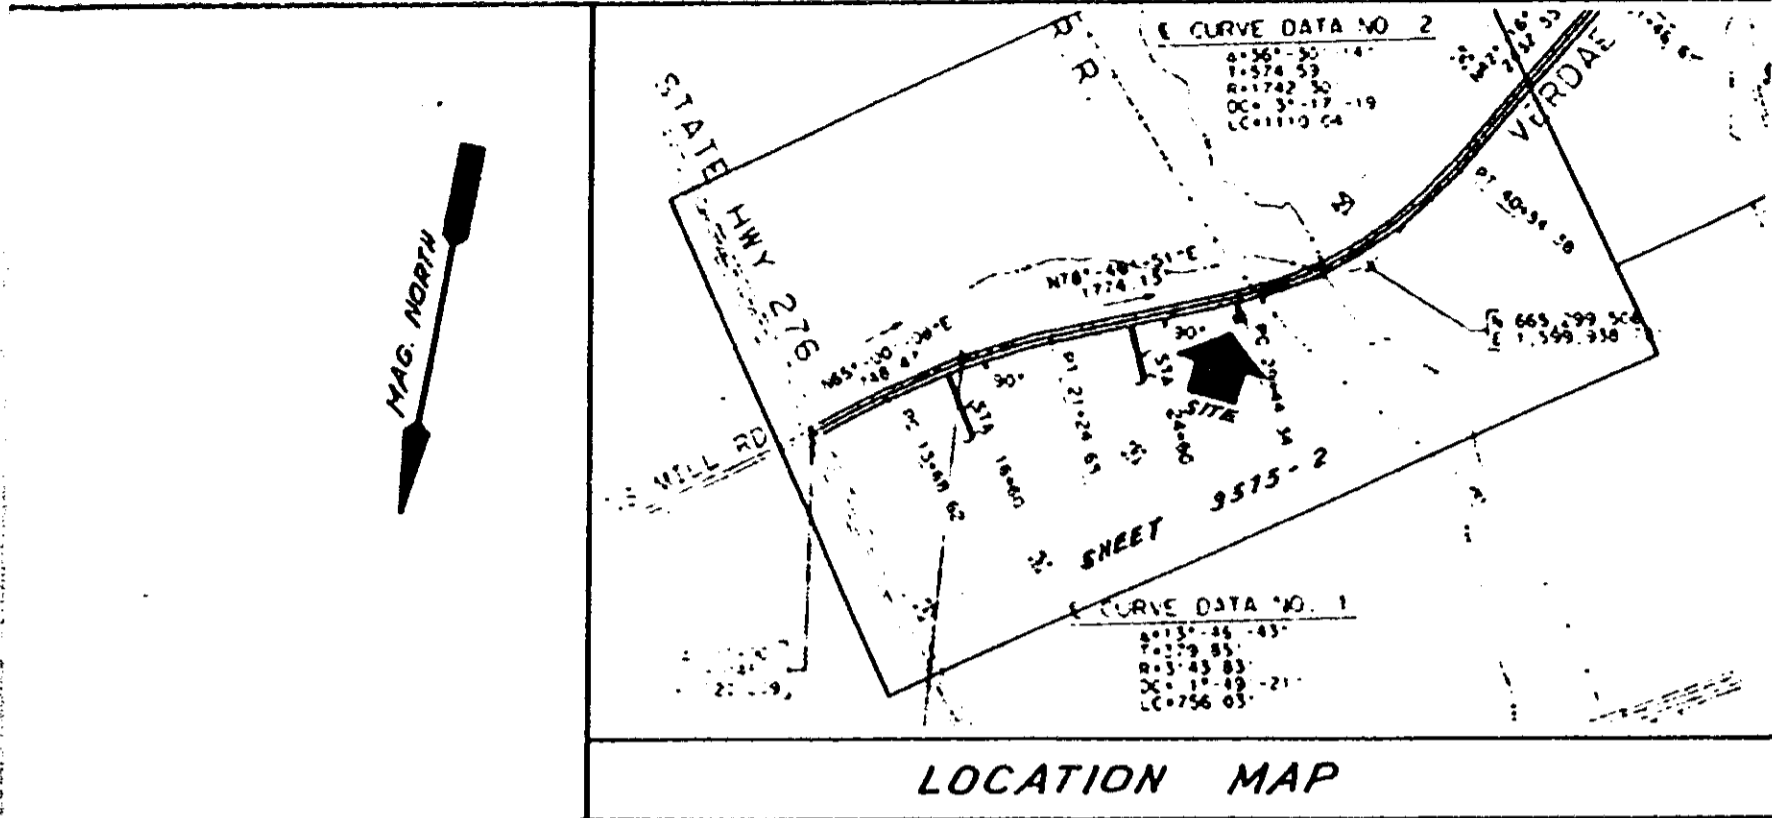


LOCATION MAP

RIN

RD



I HEREBY CERTIFY THAT THE RATIO OF PRECISION OF THE FIELD SURVEY IS 1 5000 AS SHOWN HEREON AND THAT THE AREA WAS DETERMINED BY DMD METHOD

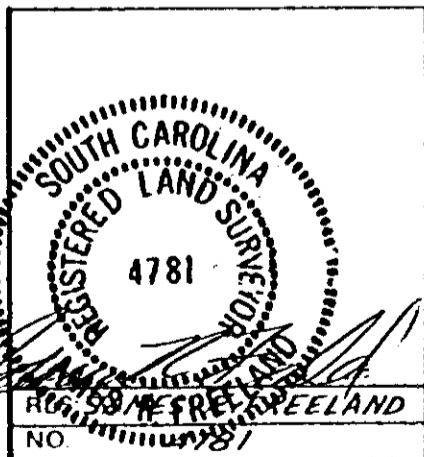

STATE OF SOUTH CAROLINA
GREENVILLE COUNTY

FREELAND & ASSOCIATES
Engineers • Land Surveyors
318 WEST STONE AVENUE
GREENVILLE, S.C.
(803) 271-4924

SURVEY FOR
SOUTHERN BELL

PLAT BOOK	
DEED BOOK	
TAX MAP	
PARTY CHIEF	L.T.
DRAWN	I.R.
DATE	11-7-84
DWG NO	12046

Recorded Dec. 28, 1984 at 2:26 PM # 19379

4328-RV-2