


Exhibit A

VOL 1229 PAGE 940

MAG.

N/F WESTMINSTER CO.

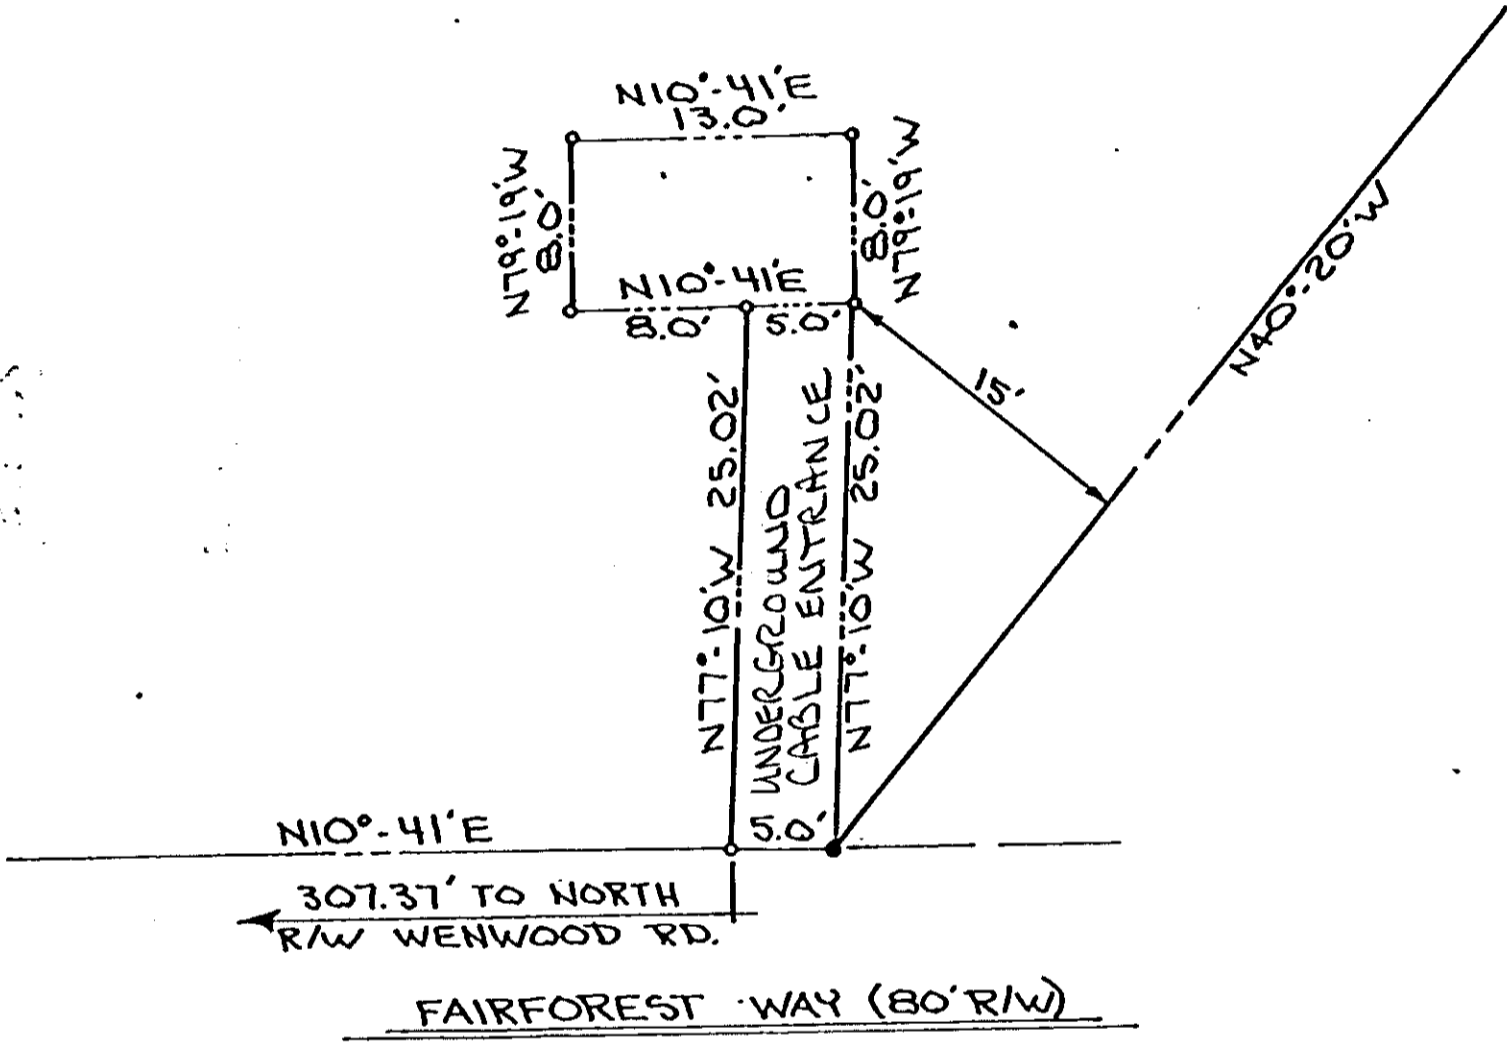

PLAT
OF
EASEMENT
FOR
SOUTHERN BELL

I CERTIFY THAT THIS PLAT WAS MADE UNDER MY SUPERVISION AND TO THE BEST OF MY KNOWLEDGE IS CORRECT.
 HEANER ENGINEERING CO., INC.
 BY M. J. Baker
 REGISTERED LAND SURVEYOR
 6571 10/18/84
 SC REG. NO. DATE

GREENVILLE COUNTY
 SOUTH CAROLINA

DATE: 10-18-84
 SCALE: 1" = 10'

RECORDED DEC 28 1984 at 2:24 P.M.

19379

Heaner engineering co., Inc.
 greenwood, s. c.

