


VOL. 1229 PAGE 957

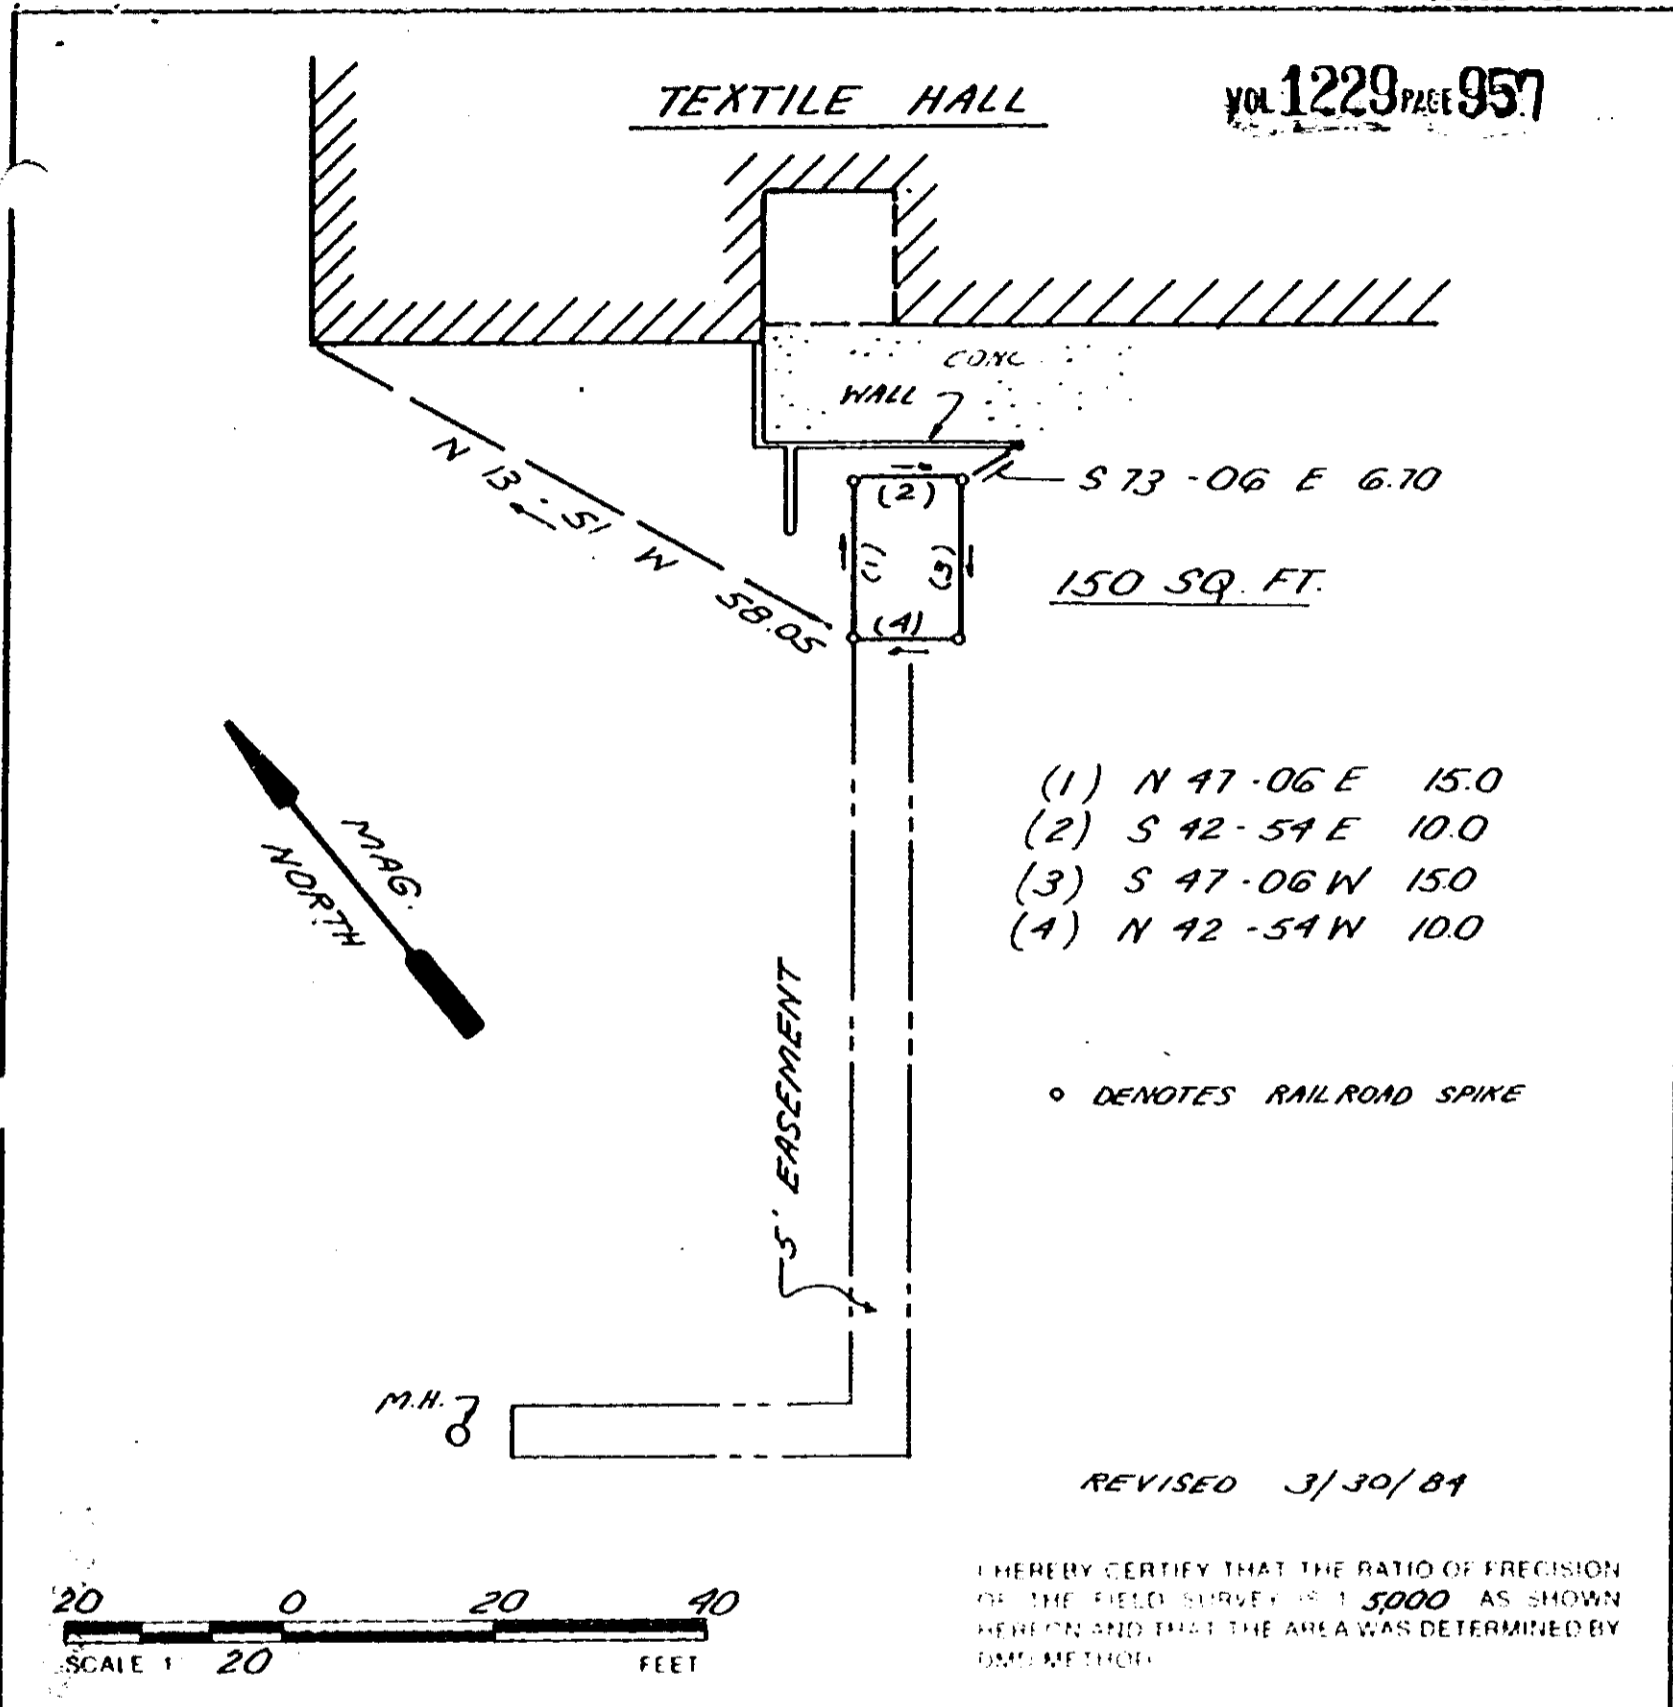

REGISTERED LAND SURVEYOR
 4781
 JAMES R. FREELAND
 RLS JAMES R. FREELAND
 NO 4781

STATE OF SOUTH CAROLINA
 GREENVILLE COUNTY

SURVEY FOR
 SOUTHERN BELL

19379

FREELAND & ASSOCIATES
 Engineers • Land Surveyors
 318 WEST STONE AVENUE
 GREENVILLE, S.C.
 (803) 271-4924

PLAT BOOK
 DEED BOOK
 TAX MAP
 PARTY CHIEF M.L.C.
 DRAWN K.E.G.
 DATE FEB. 16, 1984
 DWG. NO. 10522

THE PRINT MACHINE, INC. RECORDED DEC 28 1984 at 2:19 P.M.

0 9 5 0

19379