


said Thomas G Harrison and his heirs and assigns, all that tract of land, situate lying and being in the County of Greenville and State aforesaid adjoining lands of Mrs J M McDaniel, Young Sims and others and containing three hundred and forty six acres, more or less shown in the division as tract No 2, and is more particularly described in the plat of the same made by J Dunklin Sullivan Deputy Surveyor. Together with all and singular the rights members, hereditaments and appurtenances whatsoever, to the said tract of land belonging, or in anywise appertaining, and the reversions and remainders rents issues and profits thereof, and also all the estate right title interest down possession property benefit claim and demand, whatsoever, both at law and in Equity of the said Nancy Harrison deceased, and of all the parties to the said suit, and of all other persons rightfully claiming, or to claim the same, or any part thereof by force, or under them or either of them. To have and to hold the said tract of land with its hereditaments, privileges and appurtenances, unto the said Thomas G Harrison his heirs and assigns forever.

In witness whereof I the said S J Douthett Probate Judge of Greenville County, under and by virtue of the said Decree, have hereunto set my hand and seal at Greenville South Carolina, this 14th day of March, A.D. 1877.

In presence of  
 J P Moore  
 W A McDaniel  
 South Carolina } Personally appeared before me W A McDaniel and  
 Greenville County } made oath that he saw S J Douthett sign seal and  
 deliver the above conveyance and that he with J P Moore witnessed the  
 same. Sworn to before me this 30th January 1877.  
 A J Moreley  
 Not Pub  
 W A McDaniel

By a scale of 20 chains to an inch.

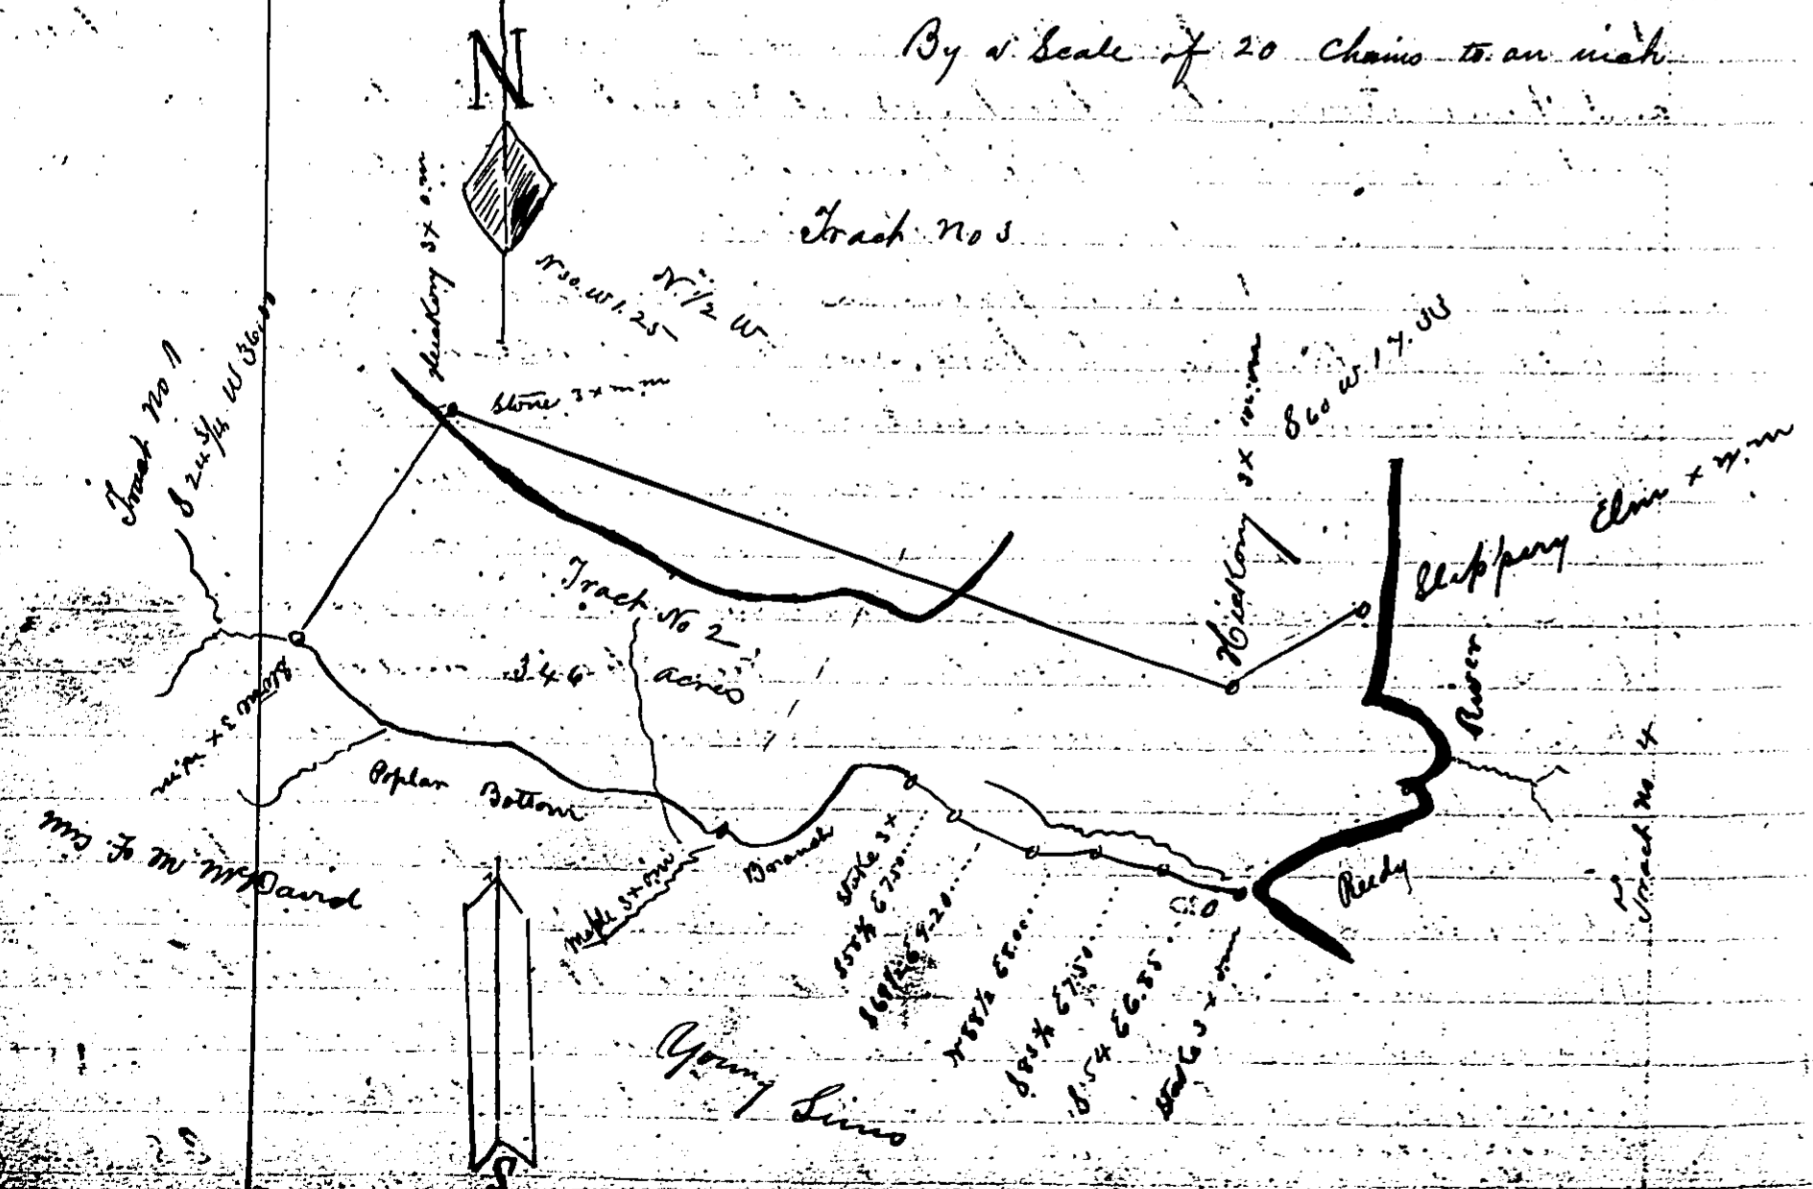

South Carolina } The above Plat represents tract No 2 of the Lands of  
 Greenville County } Nancy Harrison, decd, as divided by the commissi-  
 oners J D Sullivan Pascal D Reception and B F Moreley appointed for that  
 purpose by S J Douthett Judge of Probate. Tract No 2 contains three hundred  
 and forty six (346) acres and has the shape marks, bounds &c represented  
 in the plat. said tract was assigned by the commissioners, named above, to  
 Thomas G Harrison  
 Received and divided November 1875  
 J Dunklin Sullivan  
 D S

Entered in auditors office  
 Recorded for the 30th January 1877

283  
 Greenville Building and Loan Association } The State of South Carolina  
 To } Show all men by these presents  
 Harriet C Henderson } that the Greenville Building and  
 Loan Association of Greenville  
 County in the State aforesaid in consideration of the sum of Five  
 Hundred Dollars to which hand paid at and before the sealing of  
 these presents by Harriet C Henderson of Greenville County  
 in the State aforesaid (the receipt whereof is hereby acknowledged)  
 have granted bargained sold and released and by these presents  
 do grant bargain sell and release unto the said Harriet C Hender-  
 son all that lot or parcel of land situated on the corner of  
 John and Cross streets in the City of Greenville and having  
 the following metes and bounds to wit: (beginning at a stake  
 3 x 5 J W Davis corner on John street, and running thence along  
 said Davis line S 40 W to a stake 37 N 166 feet distant, thence  
 along W A Hudson's line S 50 E 91 feet to a stake 37 on Cross street  
 thence along said street N 40 E 166 feet to a stake on John street  
 and thence along John street N 50 W 91 feet to the beginning corner  
 containing thirty five one hundredths of an acre more or less,  
 Together with all and singular the rights members hereditaments and  
 appurtenances to the said premises belonging, or in anywise in-  
 ent or appertaining, To have and to hold all and singular the  
 said premises before mentioned unto the said Harriet C  
 Henderson her heirs and assigns forever, And the said Green-  
 ville Building and Loan Association is hereby bound, to warrant  
 and forever defend all and singular the said premises unto  
 the said Harriet C Henderson her heirs and assigns against  
 it and every person lawfully claiming or to claim the same  
 or any part thereof.

In witness whereof the President of said Association has hereunto  
 set his hand and the seal of said Association this 31st day of  
 January in the year of our Lord one thousand eight hundred  
 and seventy nine and in the one hundred and third year of the  
 Sovereignty and Independence of the United States of America  
 Signed sealed and delivered  
 in the presence of }  
 Wm. H. ... }  
 J. R. ... }  
 Julius C. ... }  
 ... }

