

J. M. Craun
D. A. Collins

The State of South Carolina,
GREENVILLE COUNTY.

Know all Men by these Presents, That

J. M. Craun of *Greenville County*
in the State aforesaid for *8/100th* in consideration of the sum of *One hundred*
of these Presents, by *D. A. Collins* Dollars, to *me* in hand paid at and before the sealing
(The receipt whereof is hereunto acknowledged,) have granted, bargained, sold and released, and by these Presents, DO
GRANT, bargain, sell and convey unto the said *D. A. Collins* all of that piece
parcel or tract of land situate lying and being in the State
and county of *Greenville* bounded and near waters of *South Upper*
river having the following lines, meters and bounds to wit:
Beginning at a stone and running thence *N 18 E 3.26* to a stone
thence *S 74 W 15.85* to a stone thence *N 18 W 5.26* to a stone thence
N 89 1/2 E 15.85 to a beginning corner containing five acres
more or less, bounded by lands of myself the said
J. M. Craun and *D. A. Collins*


TOGETHER with all the regular the Rights, Members, Hereditaments and Appurtenances to the said Premises belonging or in anywise connected or appertaining.
TO HAVE AND TO HOLD unto the said *D. A. Collins* all and singular the said Premises before mentioned unto the said *D. A. Collins* his Heirs and Assigns forever.
AND I do hereby warrant and defend unto the said *D. A. Collins* his Heirs and Assigns, against me and my Heirs, and against every person whomsoever lawfully claiming or to claim the same or any part thereof.
WITNESS my Hand and Seal this *24th* day of *Oct* in the year of our Lord one thousand eight hundred and ninety *10* and in the one hundred and *10* year of the Sovereignty and Independence of the United States of America.
R. L. News
J. P. Collins

THE STATE OF SOUTH CAROLINA,
GREENVILLE COUNTY.
PERSONALLY appeared *J. P. Collins* and made oath that he saw the within named *J. M. Craun* act and deed, deliver the within written Deed, and that he with *R. L. News* sign, seal, and witnessed the execution thereof.
SWORN to before me, this *24th* day of *Oct* A. D. 1891.
R. L. News
J. P. Collins

THE STATE OF SOUTH CAROLINA,
GREENVILLE COUNTY.
I, *R. L. News* do hereby certify unto all whom it may concern, that *J. M. Craun* the wife of the within named *J. M. Craun* did this day appear before me, and upon being privately and separately examined by me, did declare that she does not voluntarily, and without any compulsion, dread or fear of any person or persons whatsoever renounce, release, and forever give up unto the within named *J. M. Craun* all her interest and claim of Dower, of In, or any other right which she may have in the premises therein mentioned and released.
GIVEN under my hand and seal this *24th* day of *Oct* A. D. 1891.
R. L. News

M. P. Landon & P. B. McBee
To Deed Acres.
Lula M. Briggs

The State of South Carolina,
GREENVILLE COUNTY.

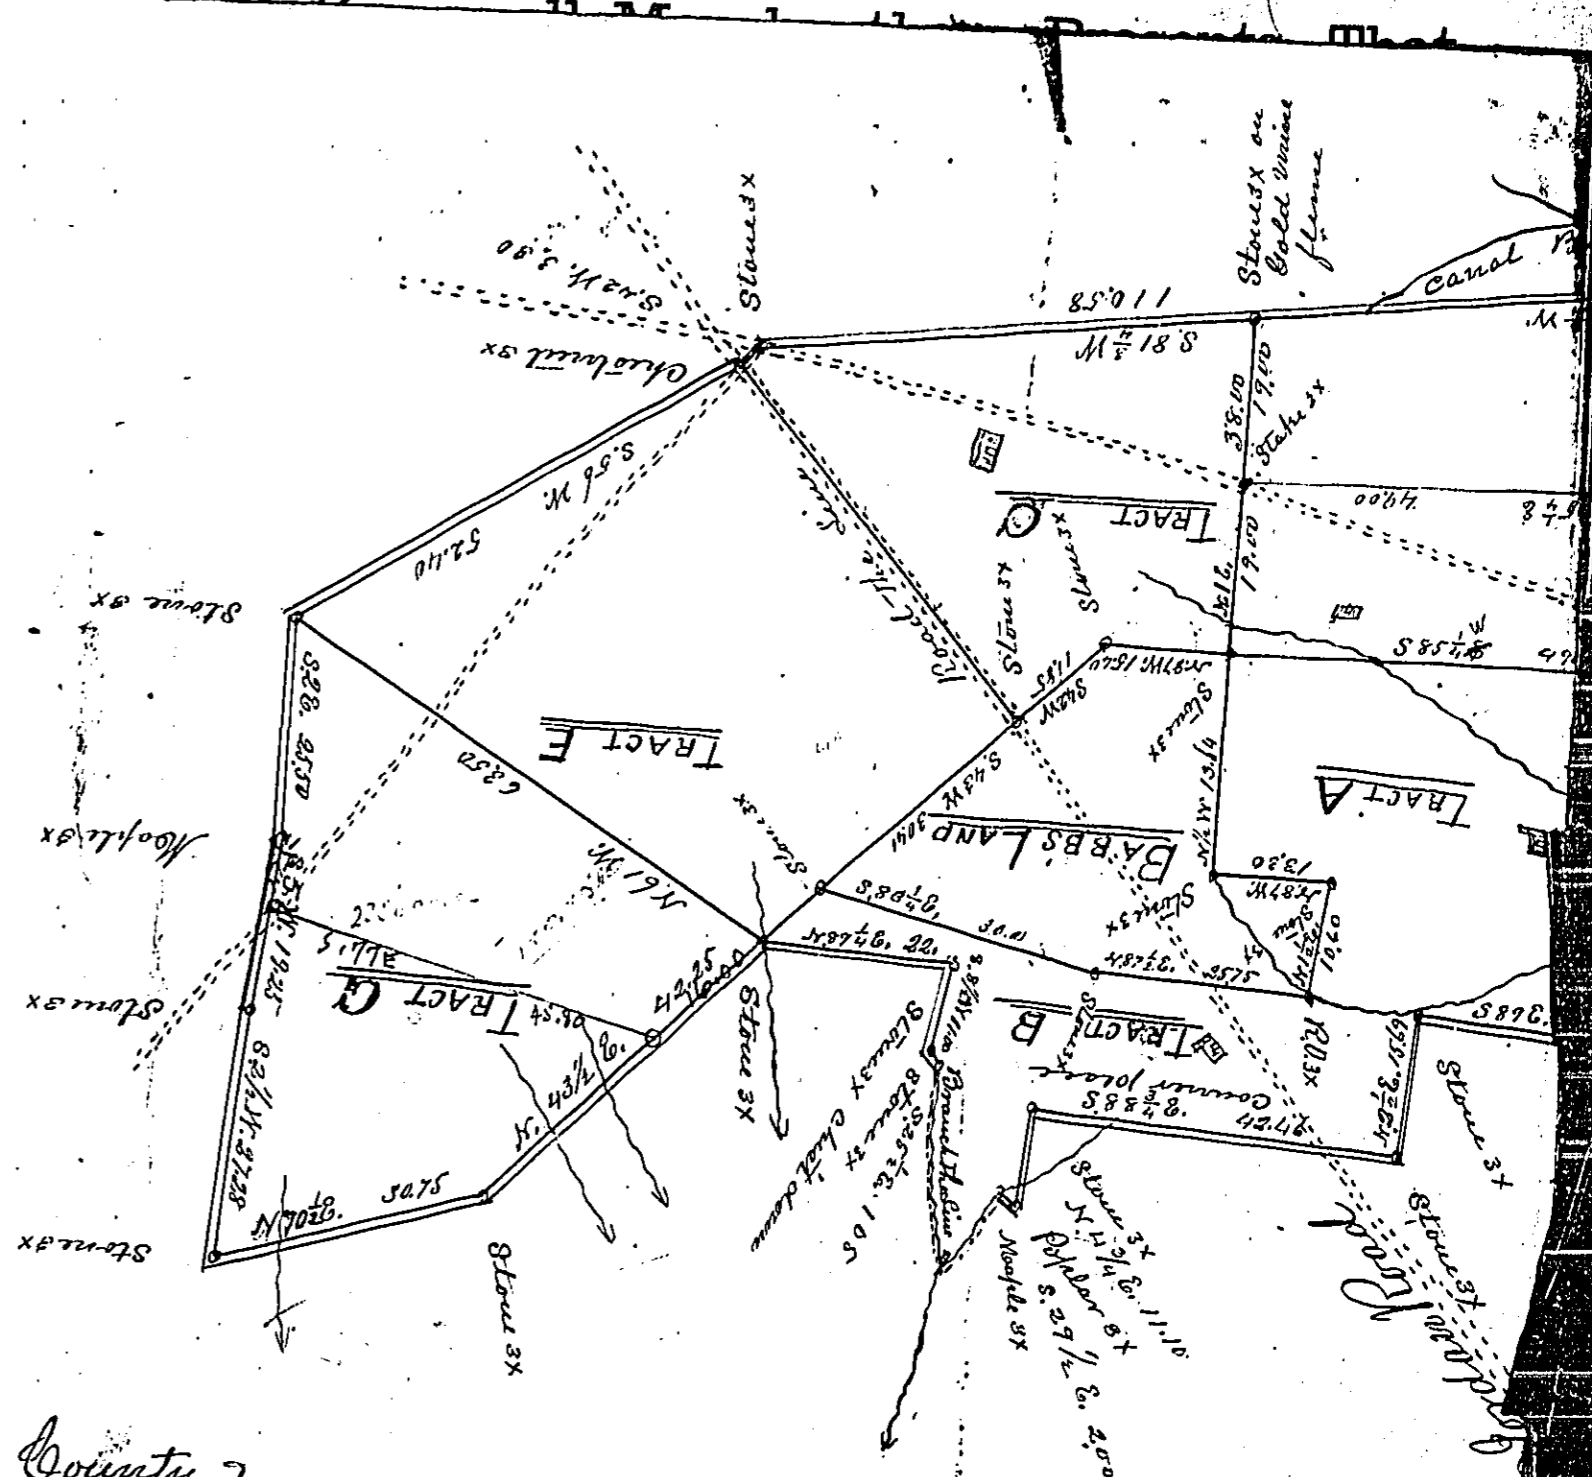

Greenville County }
South Carolina } The above Map is a correct Copy of the outlines, bearings, distances, &c. of a plot made by *Wm. C. Camp* on the first day of September 1885, of the lands of the Estate of *Vaskey McBee*, deceased, situate on both sides of *Middle Upper River*, and partly in *Greenville County* and partly in *Spartanburg County*. The same being surveyed and divided into three equal Shares according to valuation by the said *Camp* for the Heirs at Law of said Estate. For convenience, I have reduced the size of the Copy four fold from that of the original. I am not responsible for any errors which may occur in the above Copy. Every thing is laid down just as it is in the original without any correction, only by a different Scale. I have designated the different Tracts by letters, for reference, which is not in the original. The amount of Acres is not given in the original for each Tract, but the number of Acres for two and three Tracts is laid down as one.
Copied the 7th day of February 1891
J. N. Southern D.S.

Scale
TRACTS
TOTAL