


# 19062 FILED 11 Feb 1969  
And Re. 4A 51 1:45 P.  
Ollie Timmerth  
Registrar Greenville, S.C.

- JOHN E. & BETTY M. MICKLER -

GREENVILLE-DELFHAM RD.  
(S.C. ROAD NO 492)

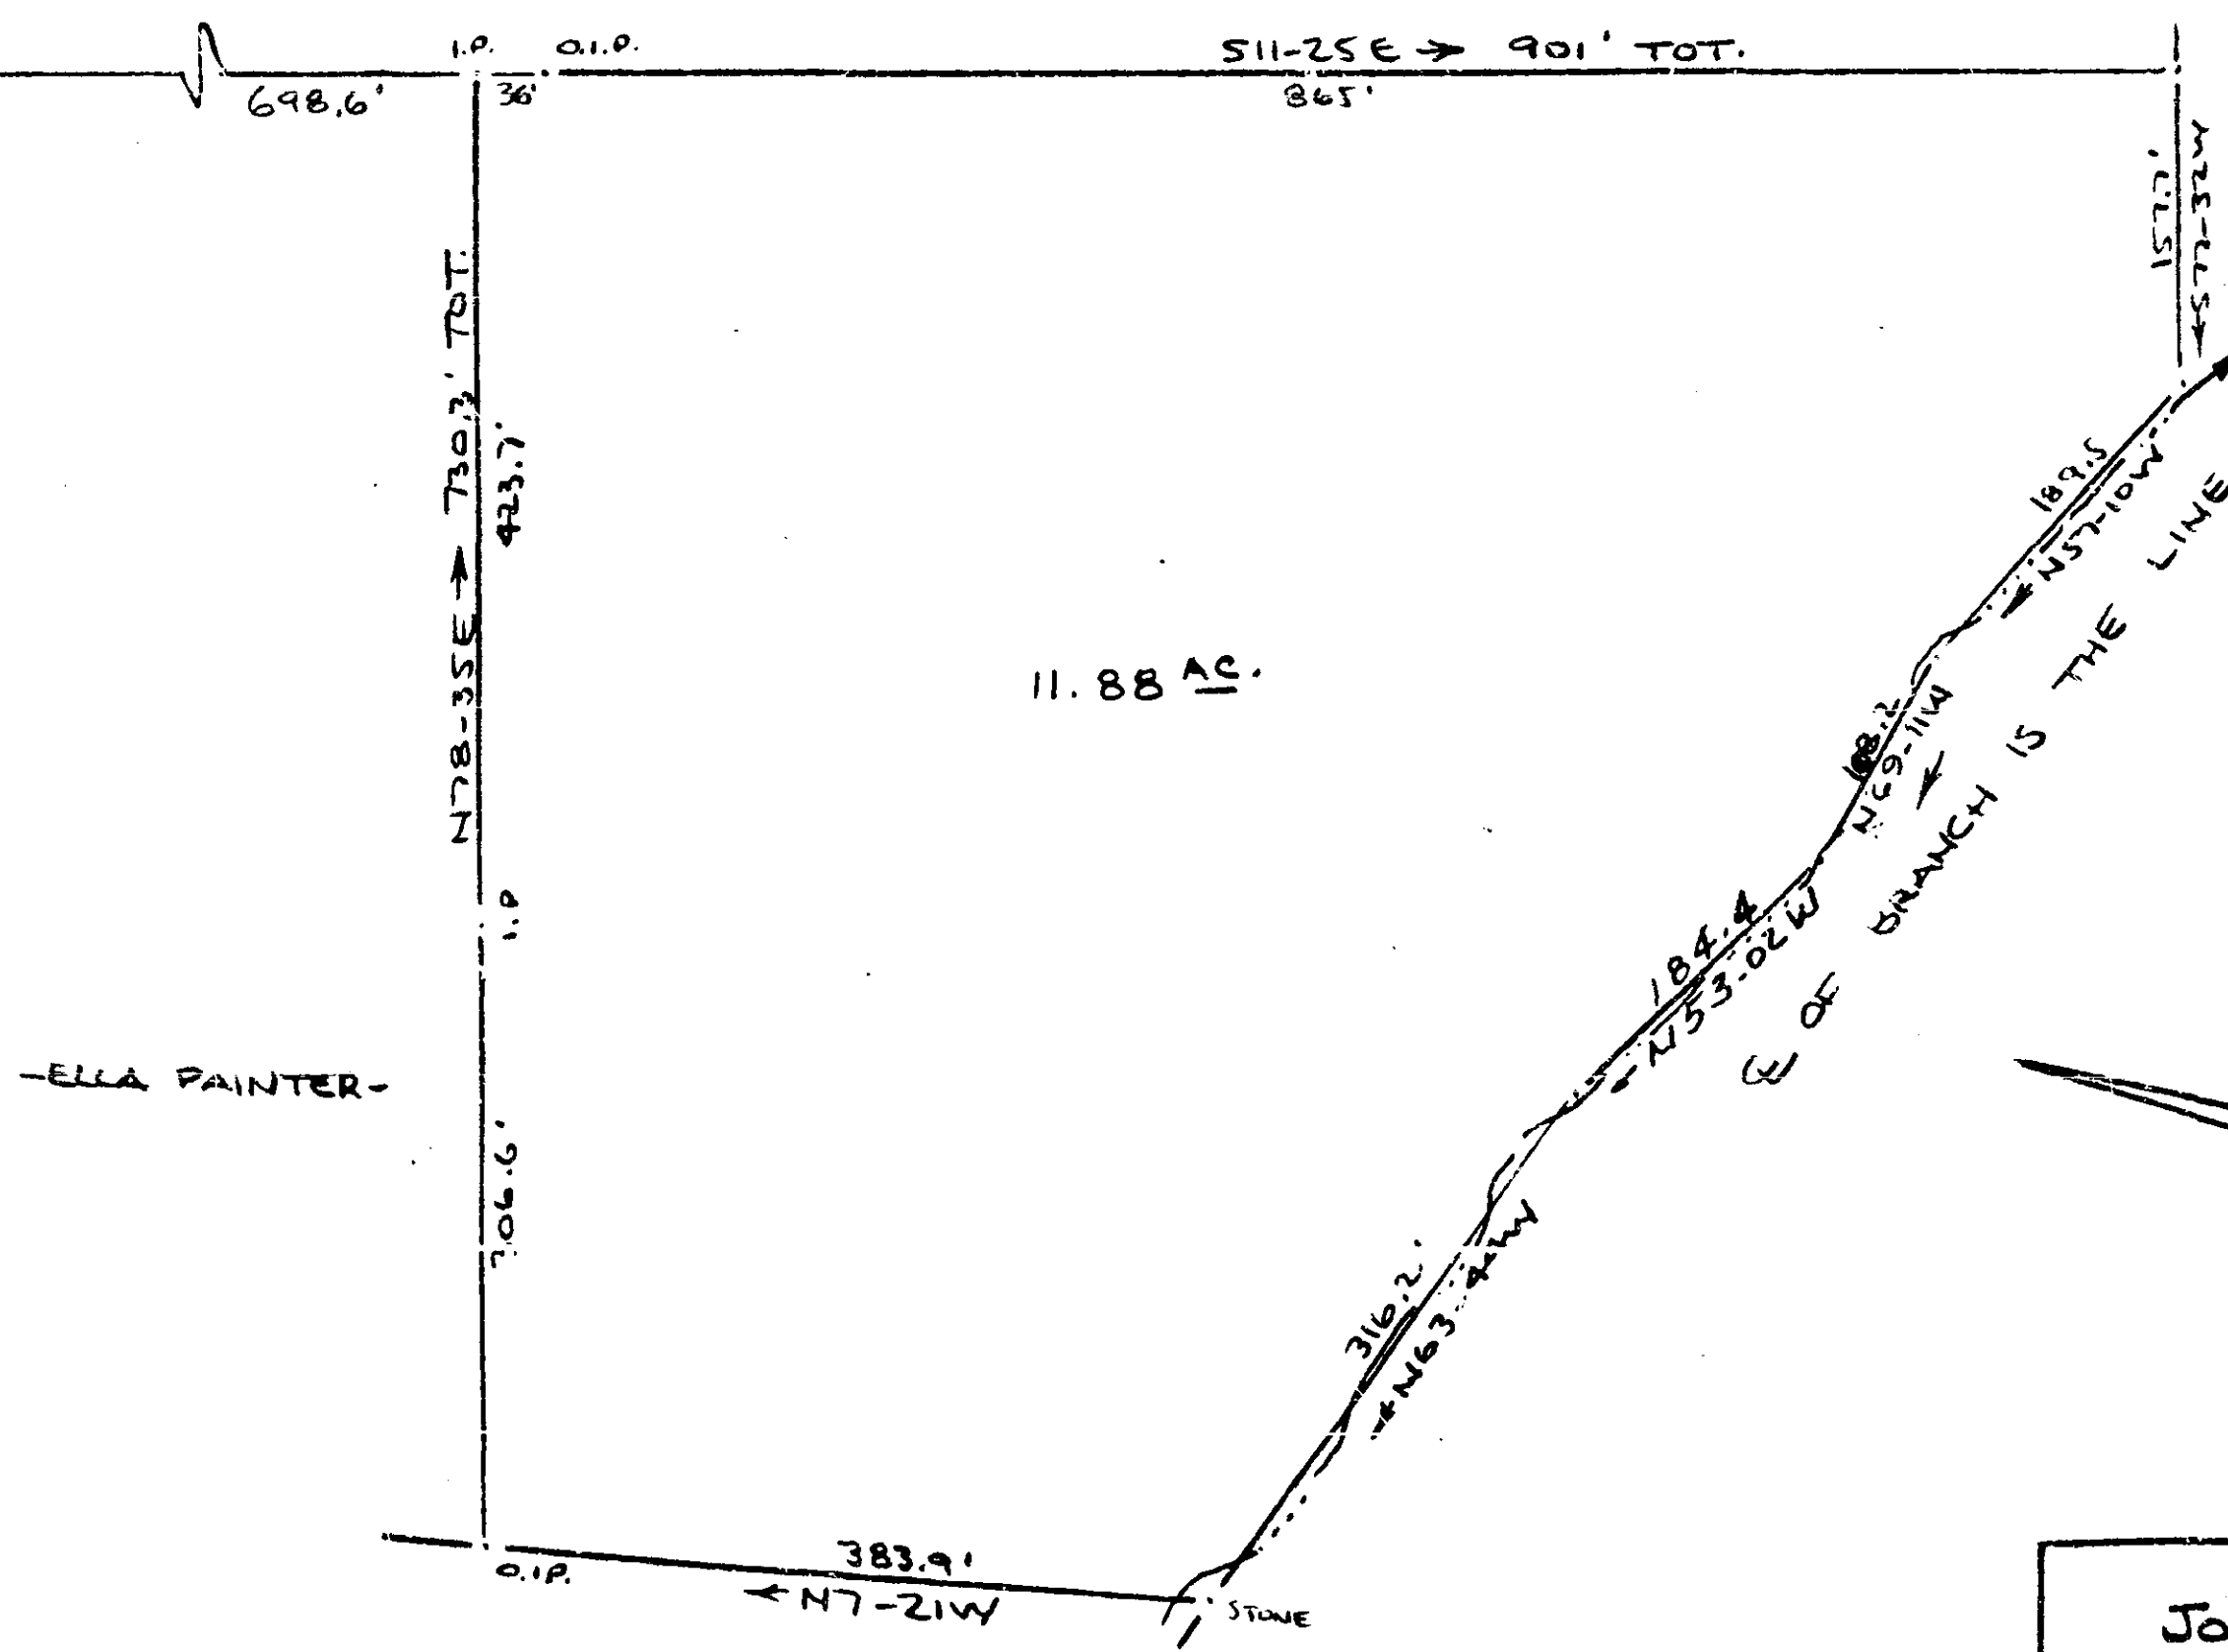

FILED  
GREENVILLE CO. S.C.  
FEB 11 1 49 PM 1969  
OLLIE TIMMERTH  
R.M.O.

SURVEY FOR  
JOHN E. MICKLER  
BETTY M. MICKLER  
NEAR GREENVILLE, S.C.  
SCALE 1"=100' 8 FEB 1969  
CAROLINA ENGINEERING  
SURVEYING CO  
GREENVILLE, S.C.

4A-51 19062  
1.00

