


#20095 Filed This 24 day of Feb. 1969

And Recorded in Vol. 4A Page 87 at 2:22 P.M.

Ollie Farnsworth

Register Mesne Conveyance Greenville County, S. C.

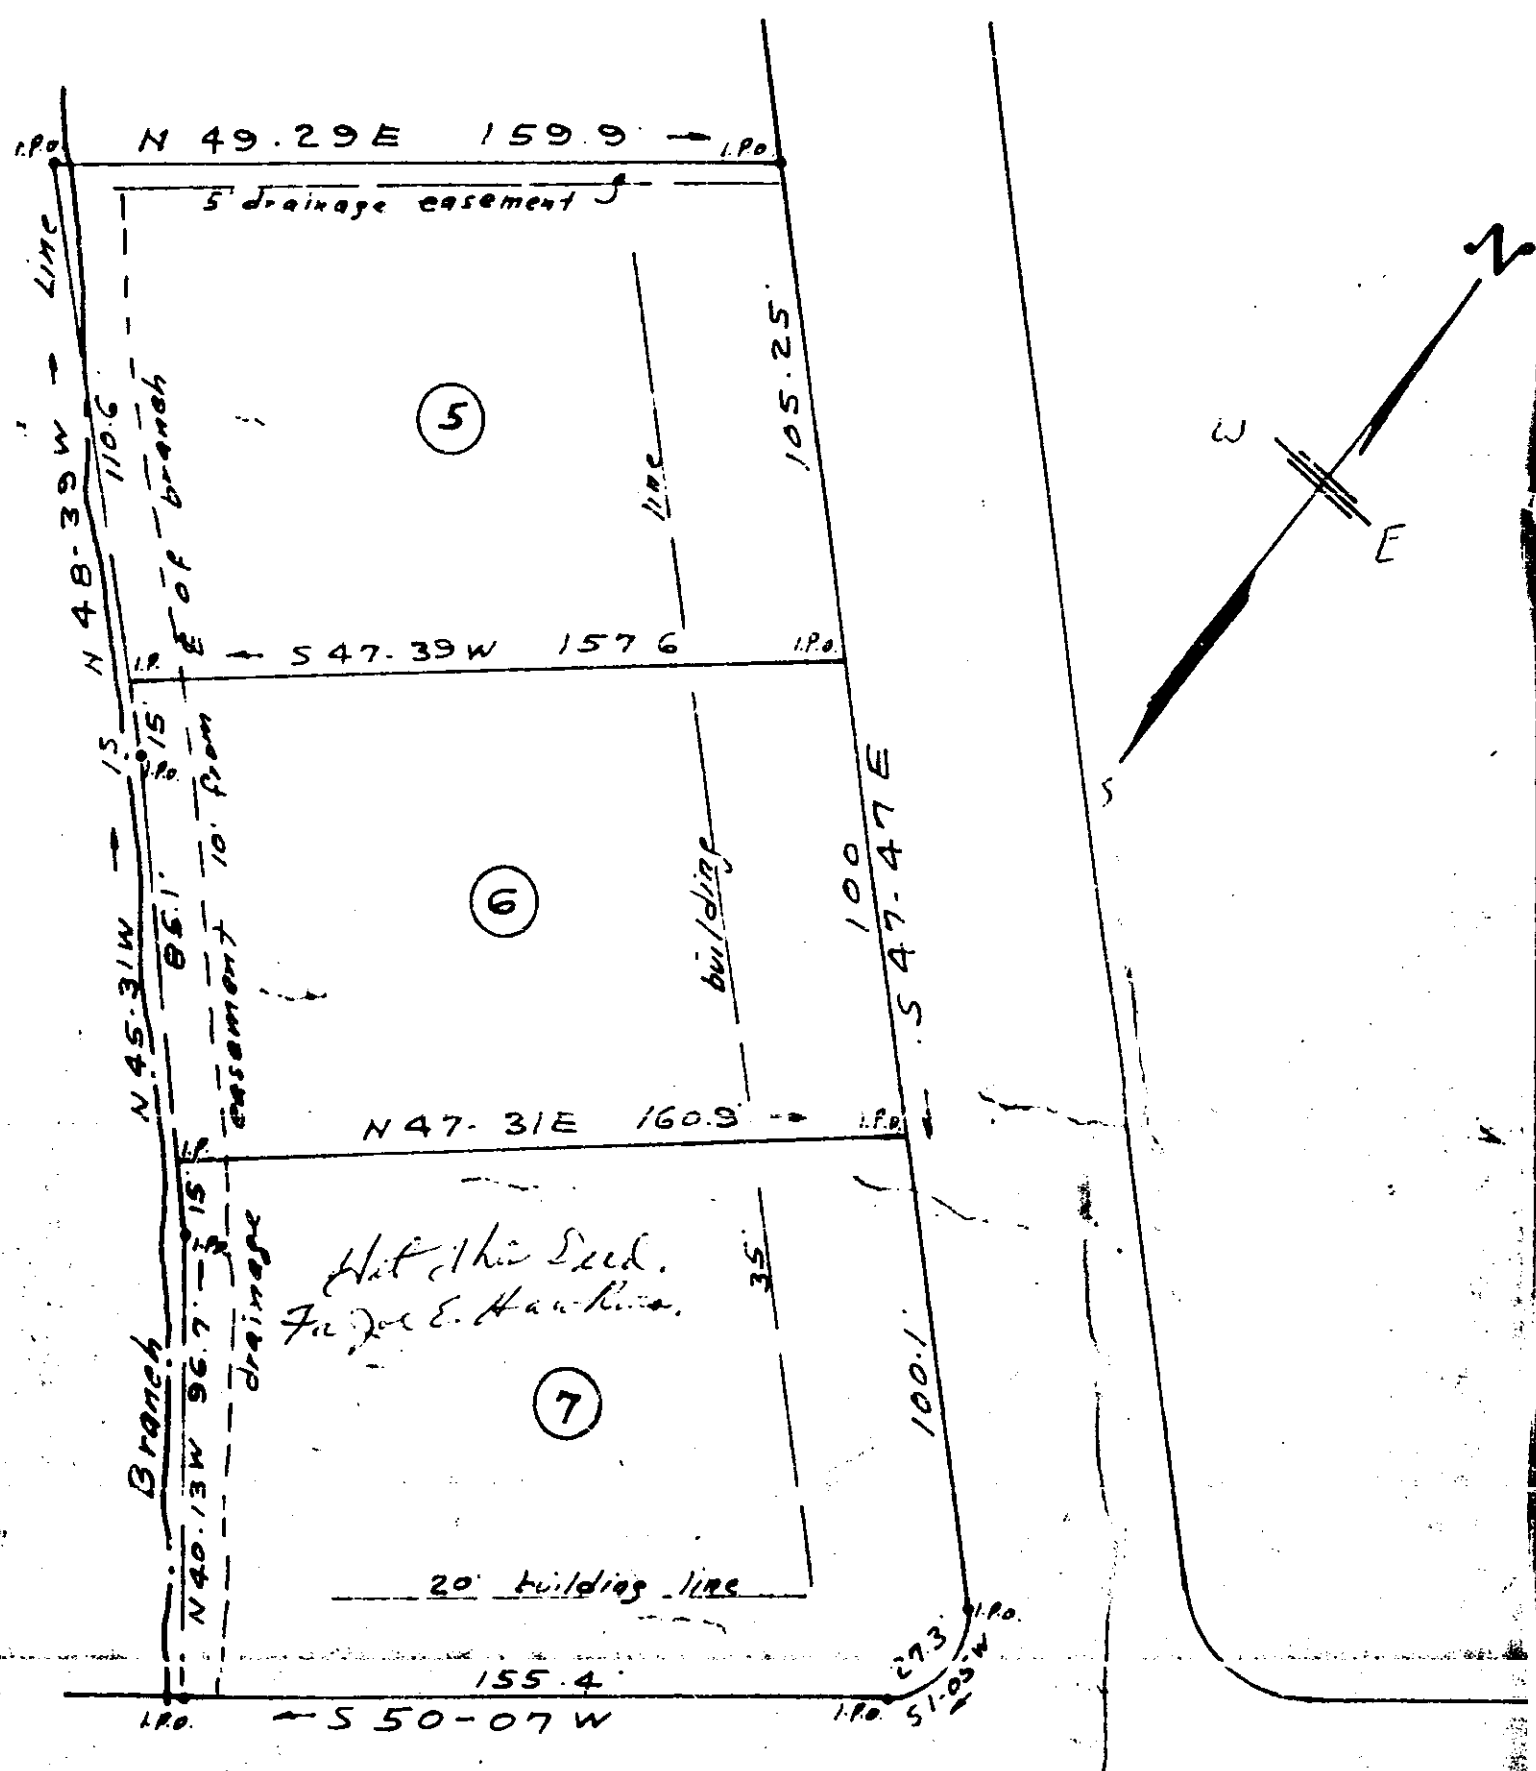

EUNICE DRIVE

FILED
GREENVILLE CO.

FEB 24 2 22 PM 1969

OLLIE FARNSWORTH

REVISED MAP - LOTS 5, 6, 7
ON PLAT OF J. T. MERRITT
PROPERTY OF
JOE E. HAWKINS

20095

NEAR GREENVILLE S. C.

SCALE 1" = 50'

FEB 19, 1969

4A-87

REF: Plat of J. T. Merritt Property
by Jones Engineering Services
Aug, 1966

C. O. Riddle Reg. L.S. 1342