


FILED
GREENVILLE CO. S. C.
APR 11 11 39 AM '69
OLLIE FARNSWORTH
R.M.C.

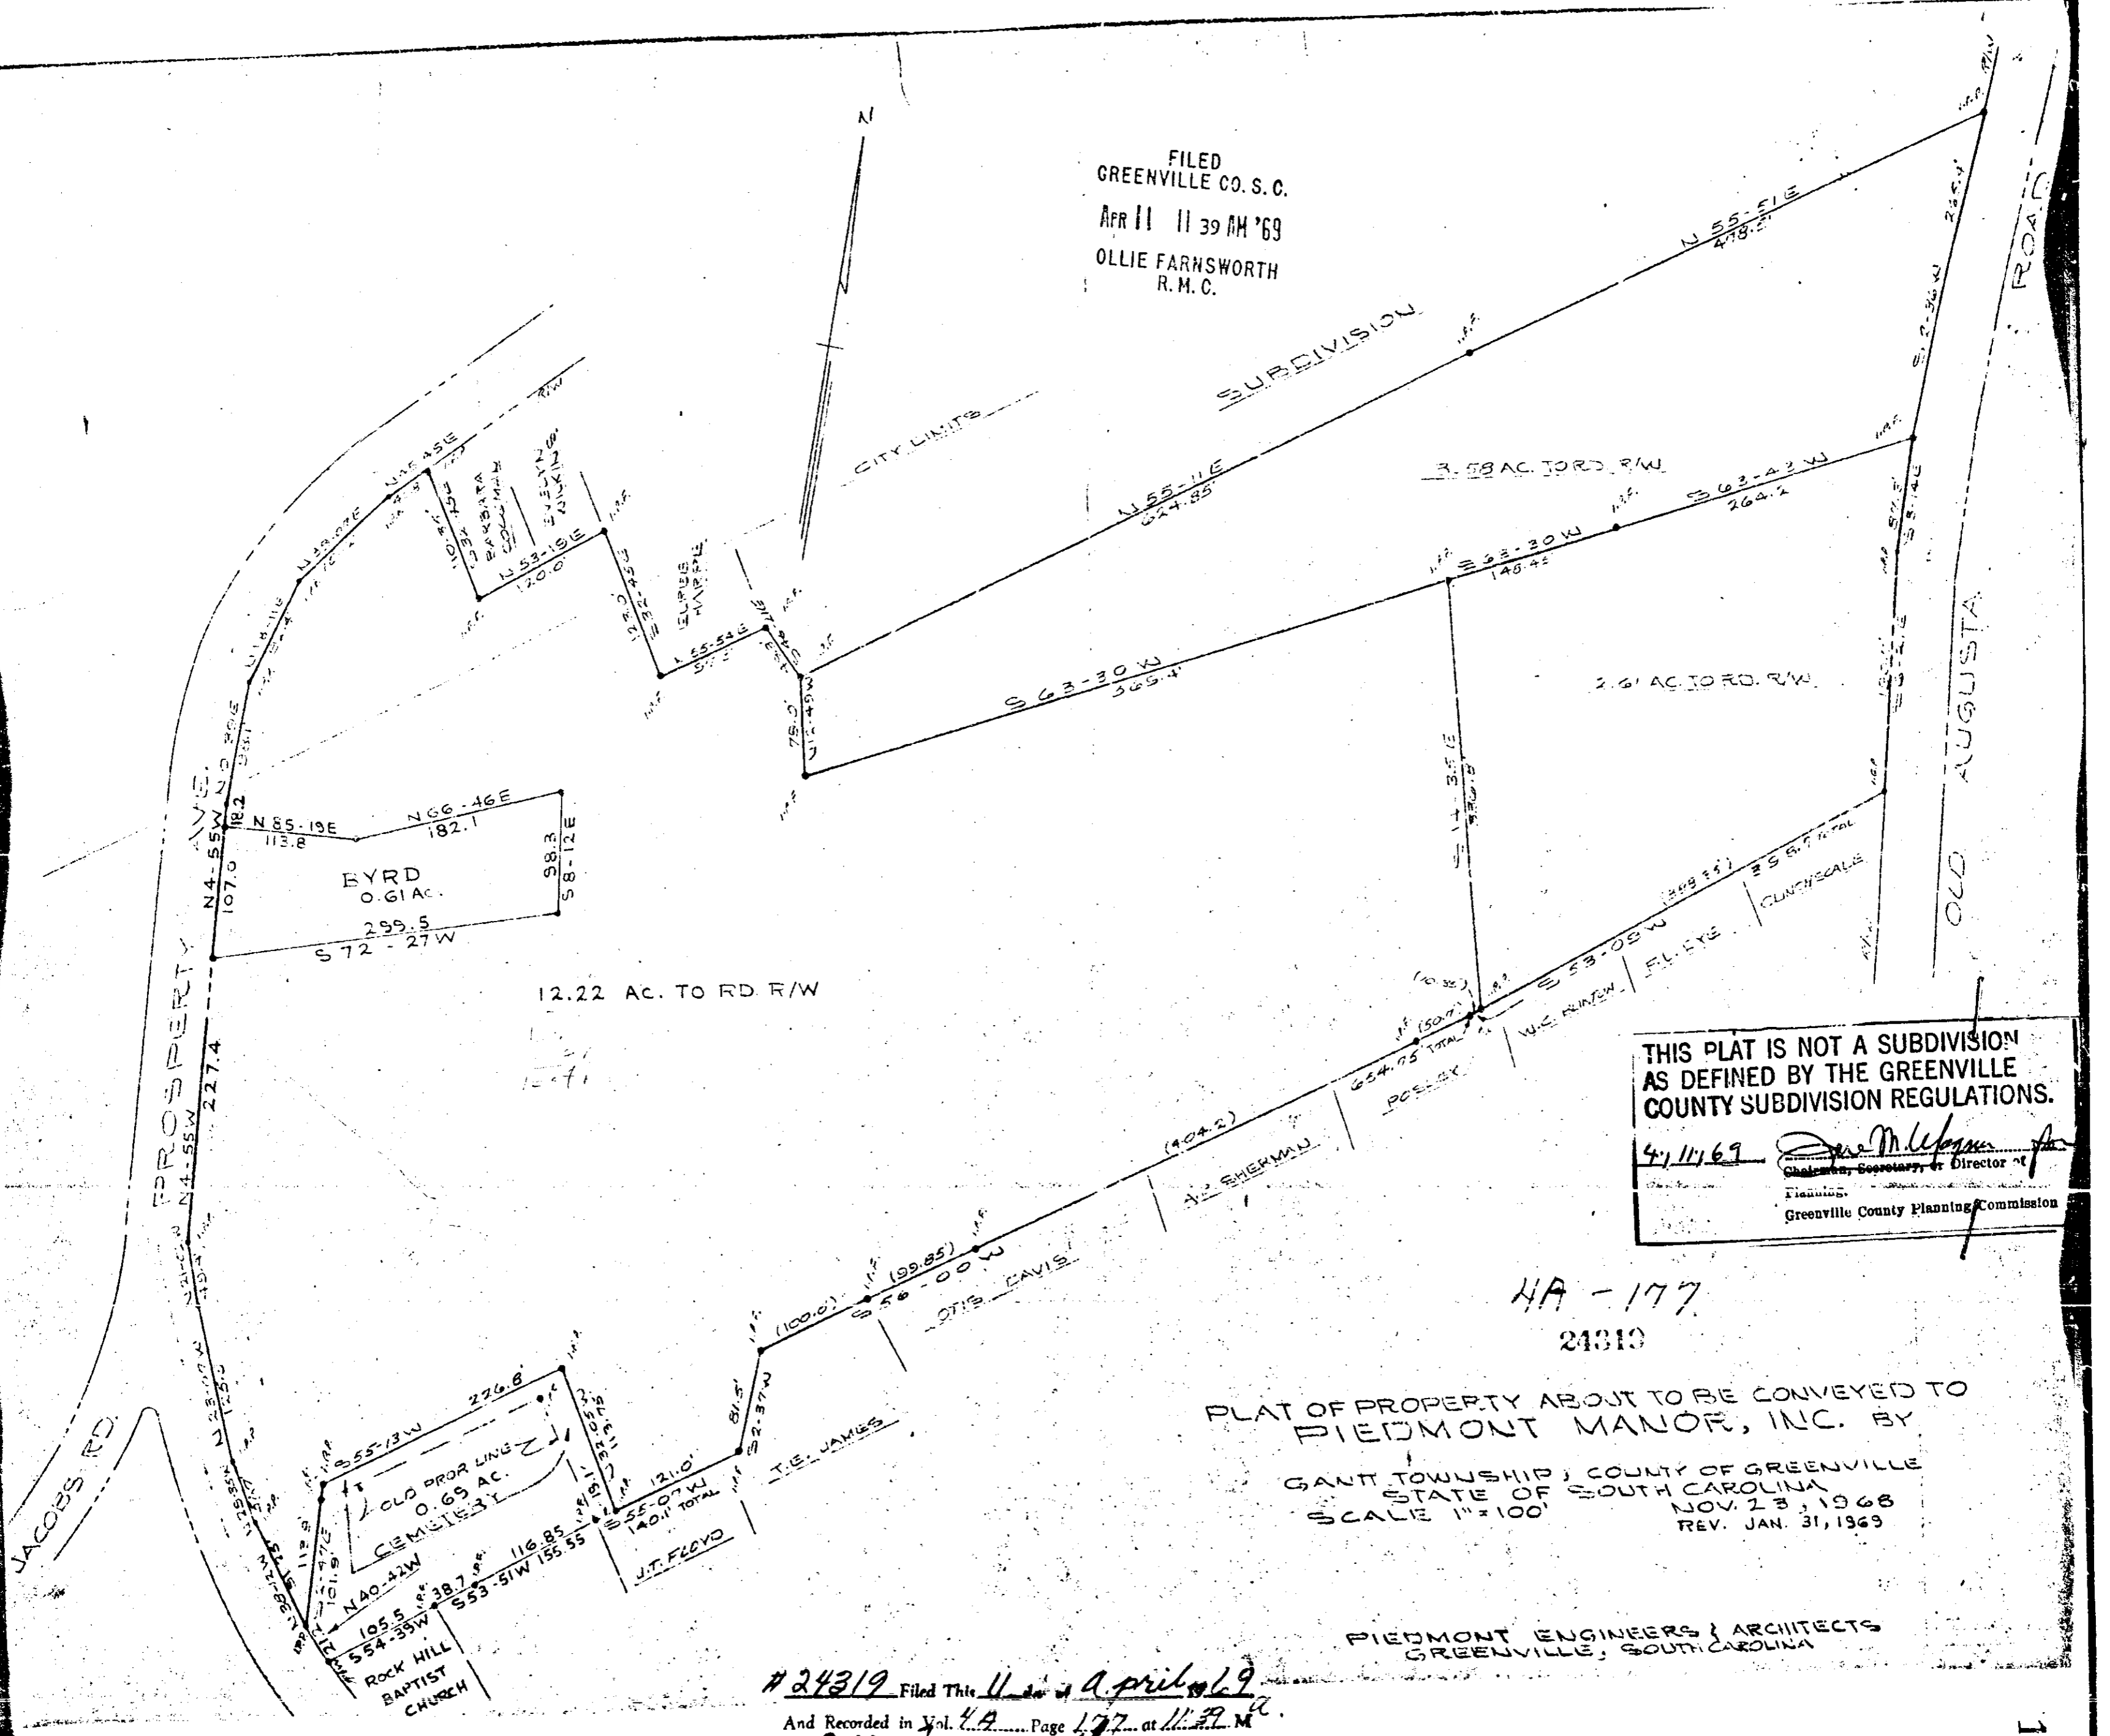

THIS PLAT IS NOT A SUBDIVISION
AS DEFINED BY THE GREENVILLE
COUNTY SUBDIVISION REGULATIONS.

4/11/69
Chairman, Secretary, or Director of
Planning
Greenville County Planning Commission

HA-177
24319

PLAT OF PROPERTY ABOUT TO BE CONVEYED TO
PIEDMONT MANOR, INC. BY
GAUNT TOWNSHIP, COUNTY OF GREENVILLE
STATE OF SOUTH CAROLINA
SCALE 1"=100'
NOV. 23, 1968
REV. JAN. 31, 1969

PIEDMONT ENGINEERS & ARCHITECTS
GREENVILLE, SOUTH CAROLINA

#24319 Filed This 11 April 1969
And Recorded in Vol. 4A Page 177 at 11:39 AM
Ollie Farnsworth
Register Mesne Conveyance Greenville County, S. C.

#24319 11 April, 1969

177