


# 25040 Filed This 18 day of April 1969  
And Recorded in Vol. 4A Page 185 at 4:50 P.

Ollie Farnsworth  
Register Mesne Conveyance Greenville County, S. C.

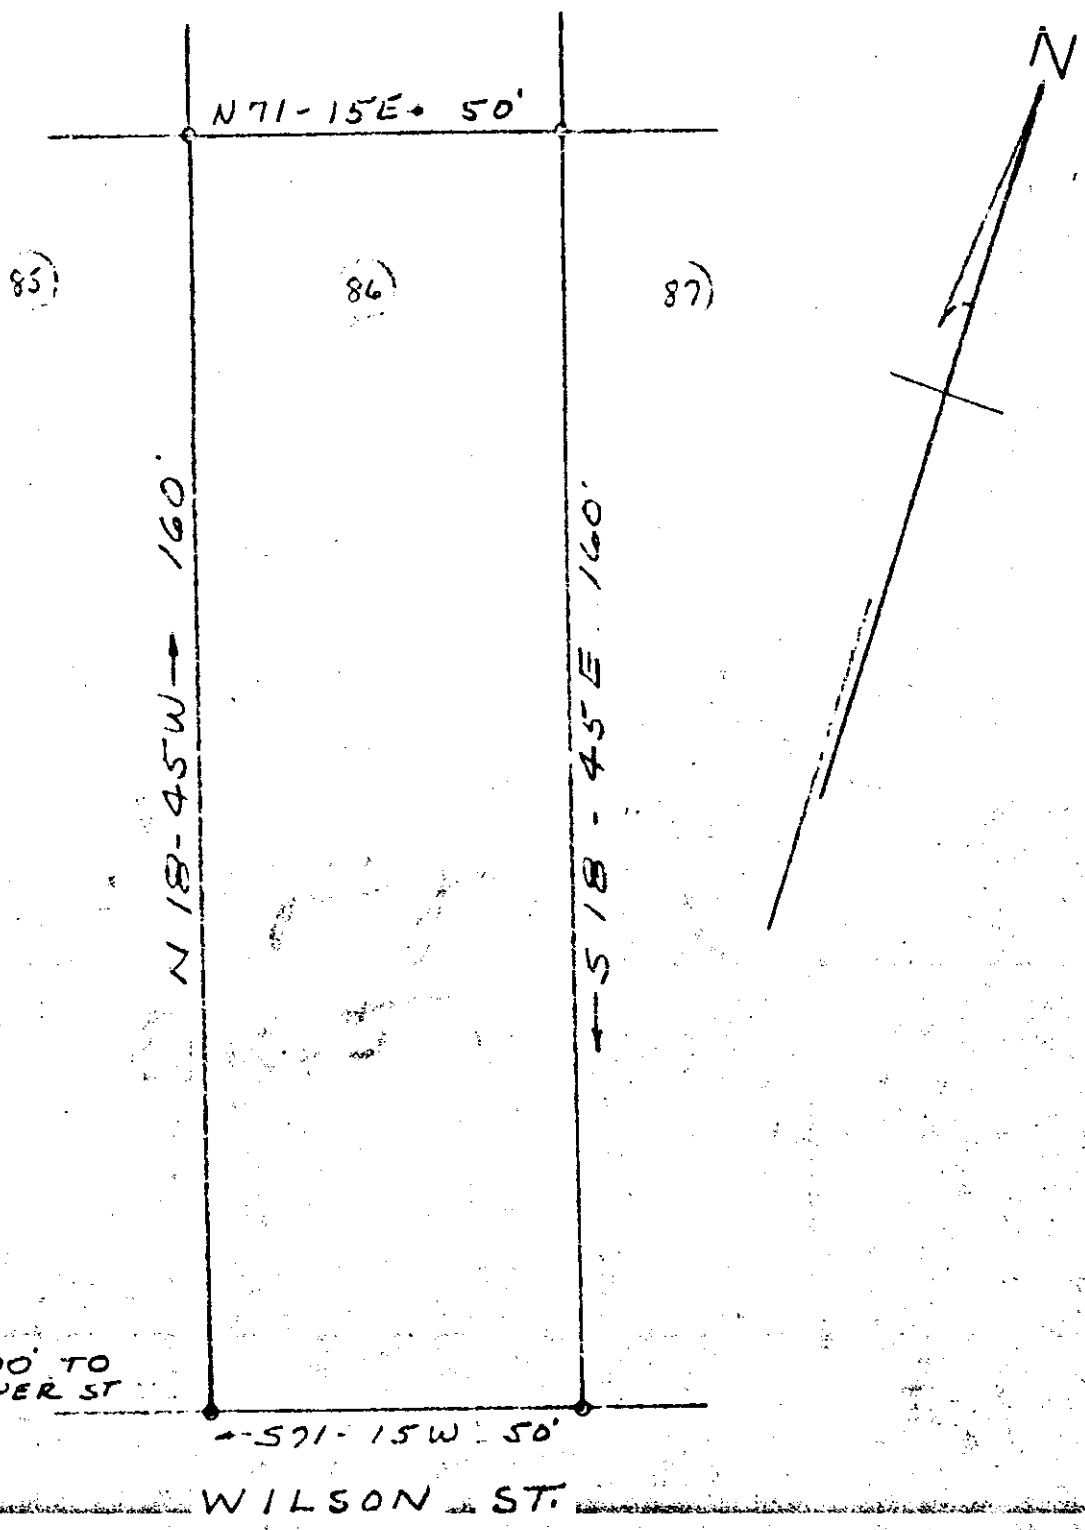

FILED  
GREENVILLE CO. S. C.  
APR 18 4 50 PM '69  
OLLIE FARNSWORTH  
R. M. C.

100' TO  
LOOPER ST

← S 71-15 W 50'  
WILSON ST.

PROPERTY OF  
DEMPSEY CONSTRUCTION CO., INC.  
NEAR GREENVILLE, S.C.

FEB. 26, 1969 SCALE 1" = 30' 25040

SURVEY BY: CAMPBELL & CLARSON  
SURVEYORS, INC.  
H. C. Clarkson Jr.  
SCALE NO. 2559

4A-185

NOTE  
IRON PINS FOUND  
AT ALL CORNERS.

REFERENCE  
BLOCK BOOK PAGE 229  
BLOCK 1  
LOT 41

185