


# Plat Book 4B, Page 27

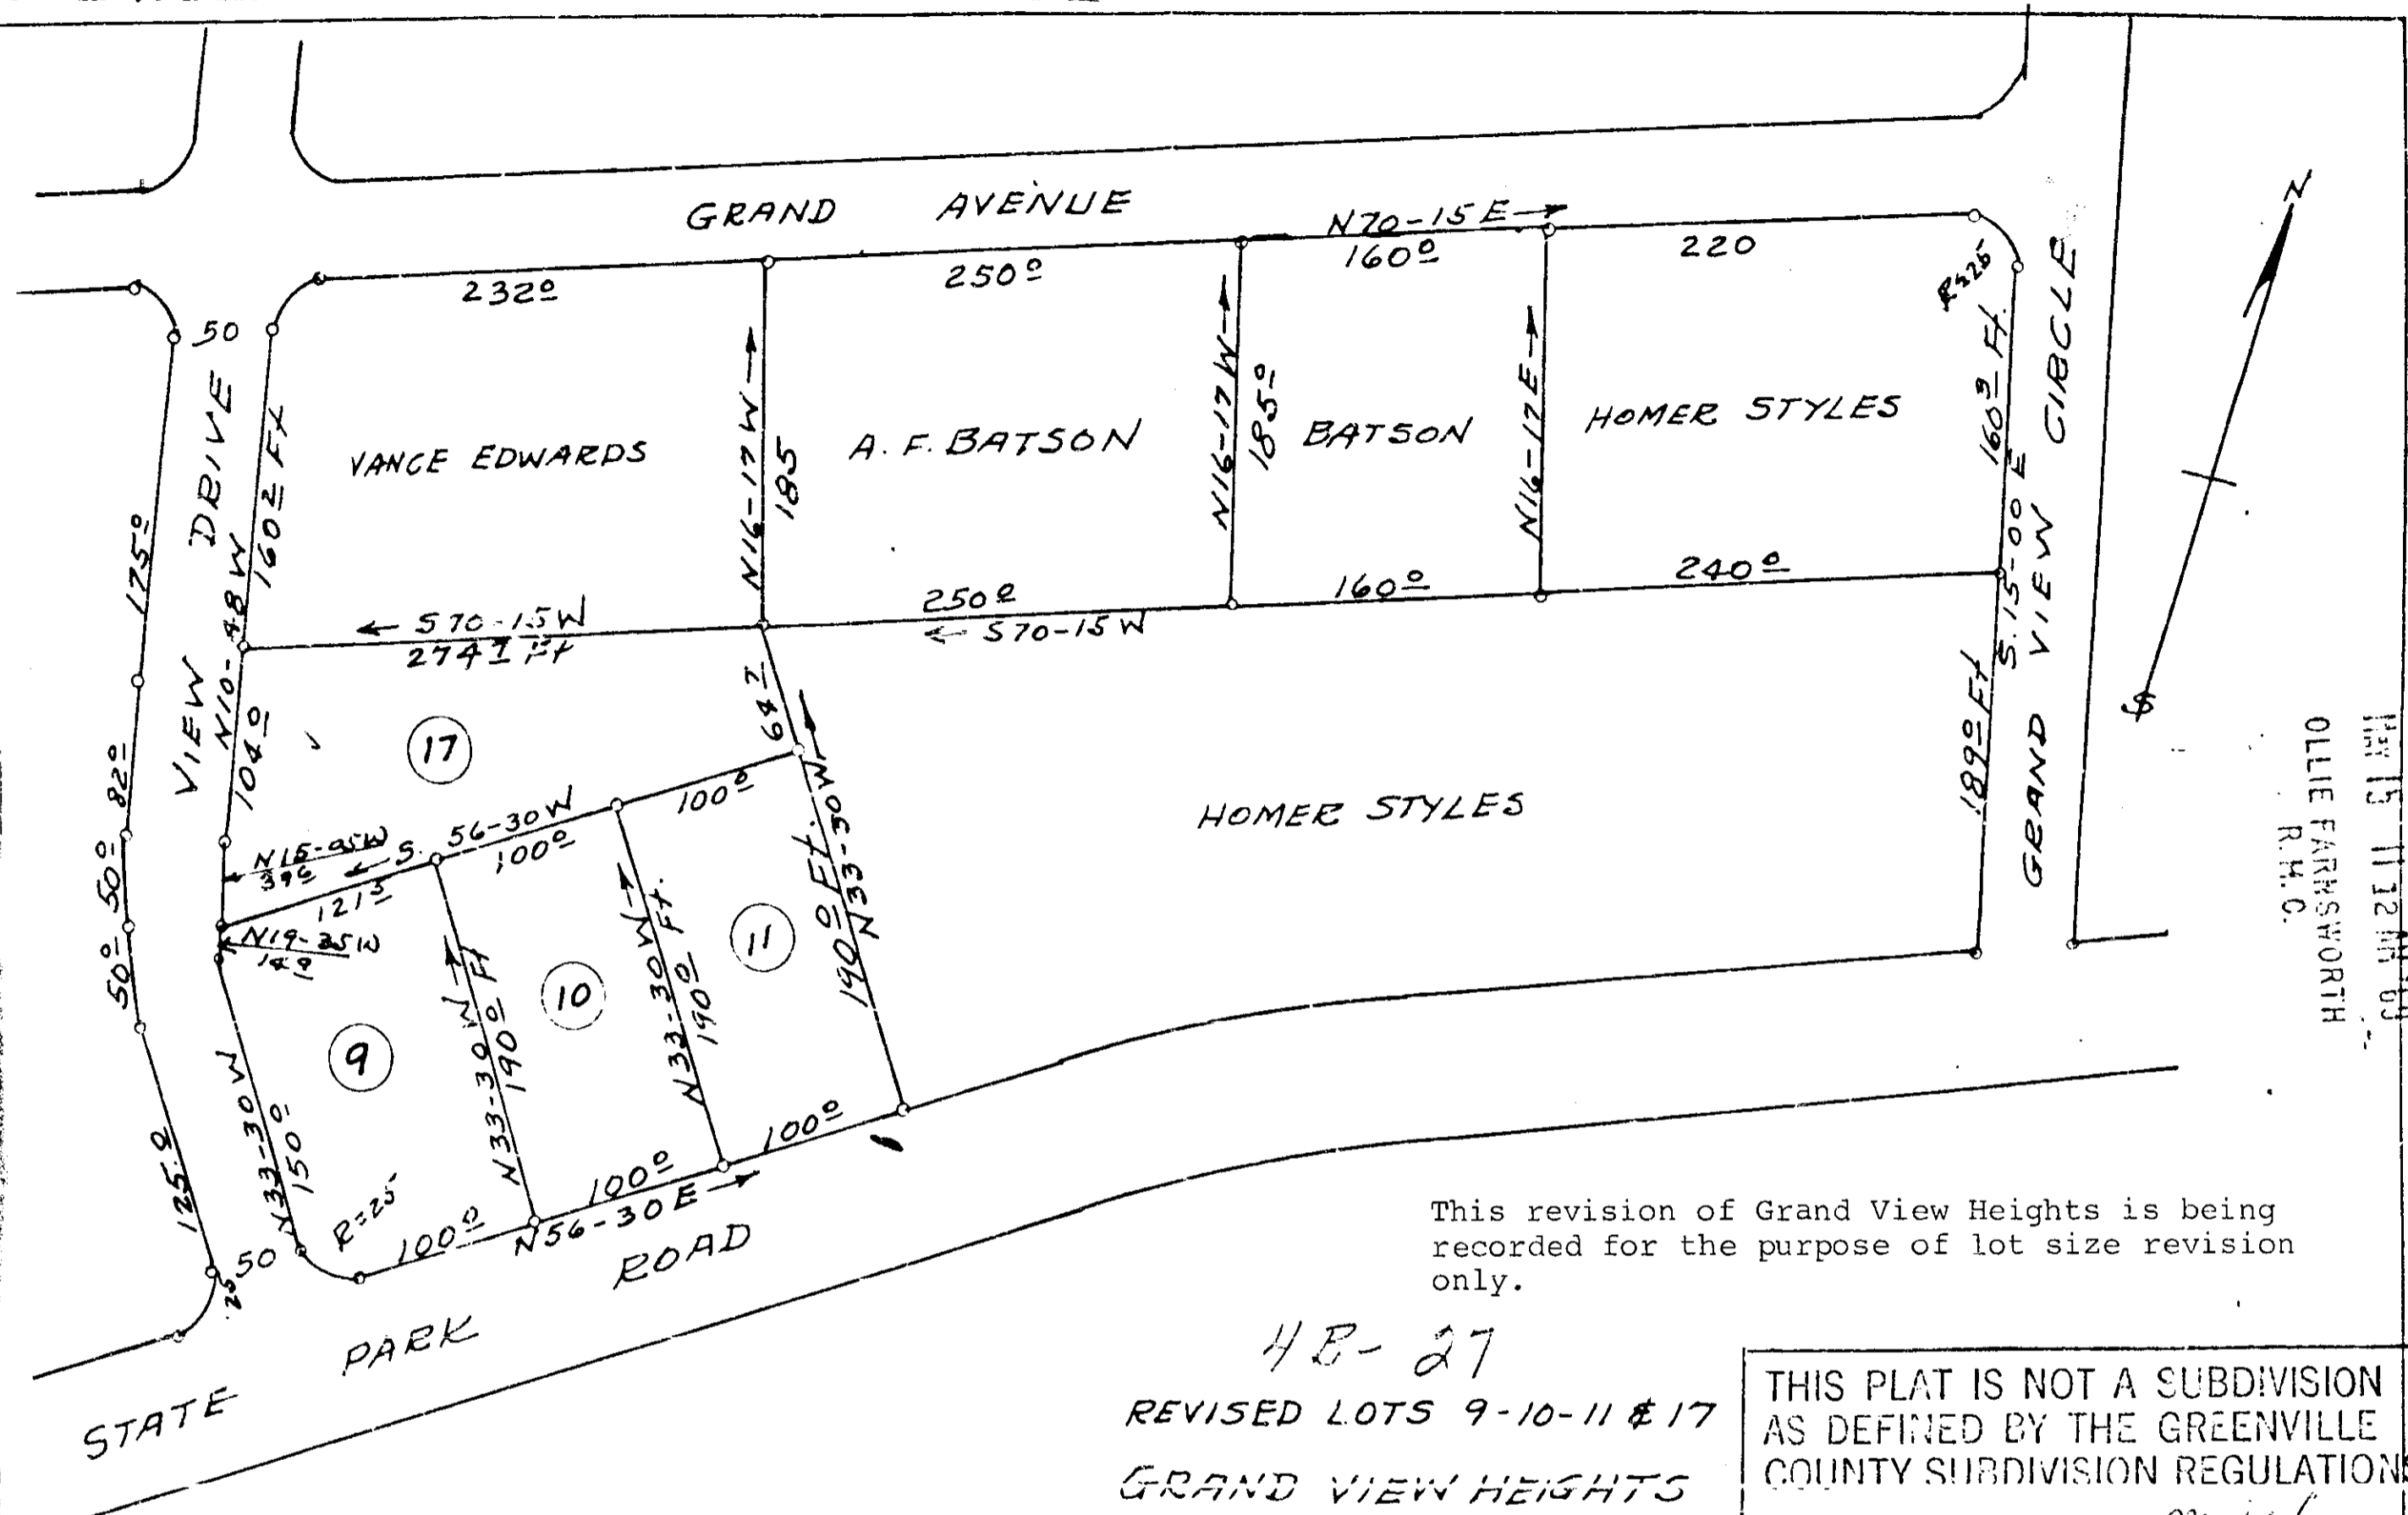


This revision of Grand View Heights is being recorded for the purpose of lot size revision only.

4B-27  
 REVISED LOTS 9-10-11 & 17  
 GRAND VIEW HEIGHTS  
 TRAVELERS REST  
 BATES TWP. GREENVILLE CO.  
 SOUTH CAROLINA.  
 Feb. 12, 1969

THIS PLAT IS NOT A SUBDIVISION AS DEFINED BY THE GREENVILLE COUNTY SUBDIVISION REGULATIONS.

7/14/69 *Gene M. Hagan*  
 Chairman, Secretary, or Director of Planning  
 Greenville County Planning Commission

SCALE 1"=100'

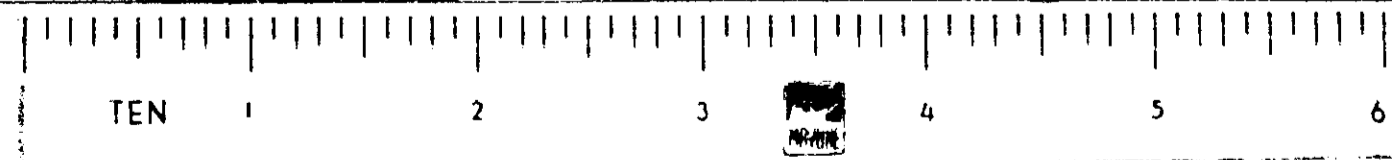

27312  
 3  
 1.00

SUBVEY BY  
*Serry D. Dill*  
 Reg. C.E. & L.S. No 104

FILED  
 GREENVILLE CO. S. C.  
 MAY 15 11 12 AM '69  
 OLLIE FARMSWORTH  
 R.H.C.

27312 Filed This 15 day of May 1969  
 And Recorded in Vol. 4B Page 27 of 112 A M  
 Register Marie Conquest & Greenville County, S. C.