


-D.L. ROBINSON-

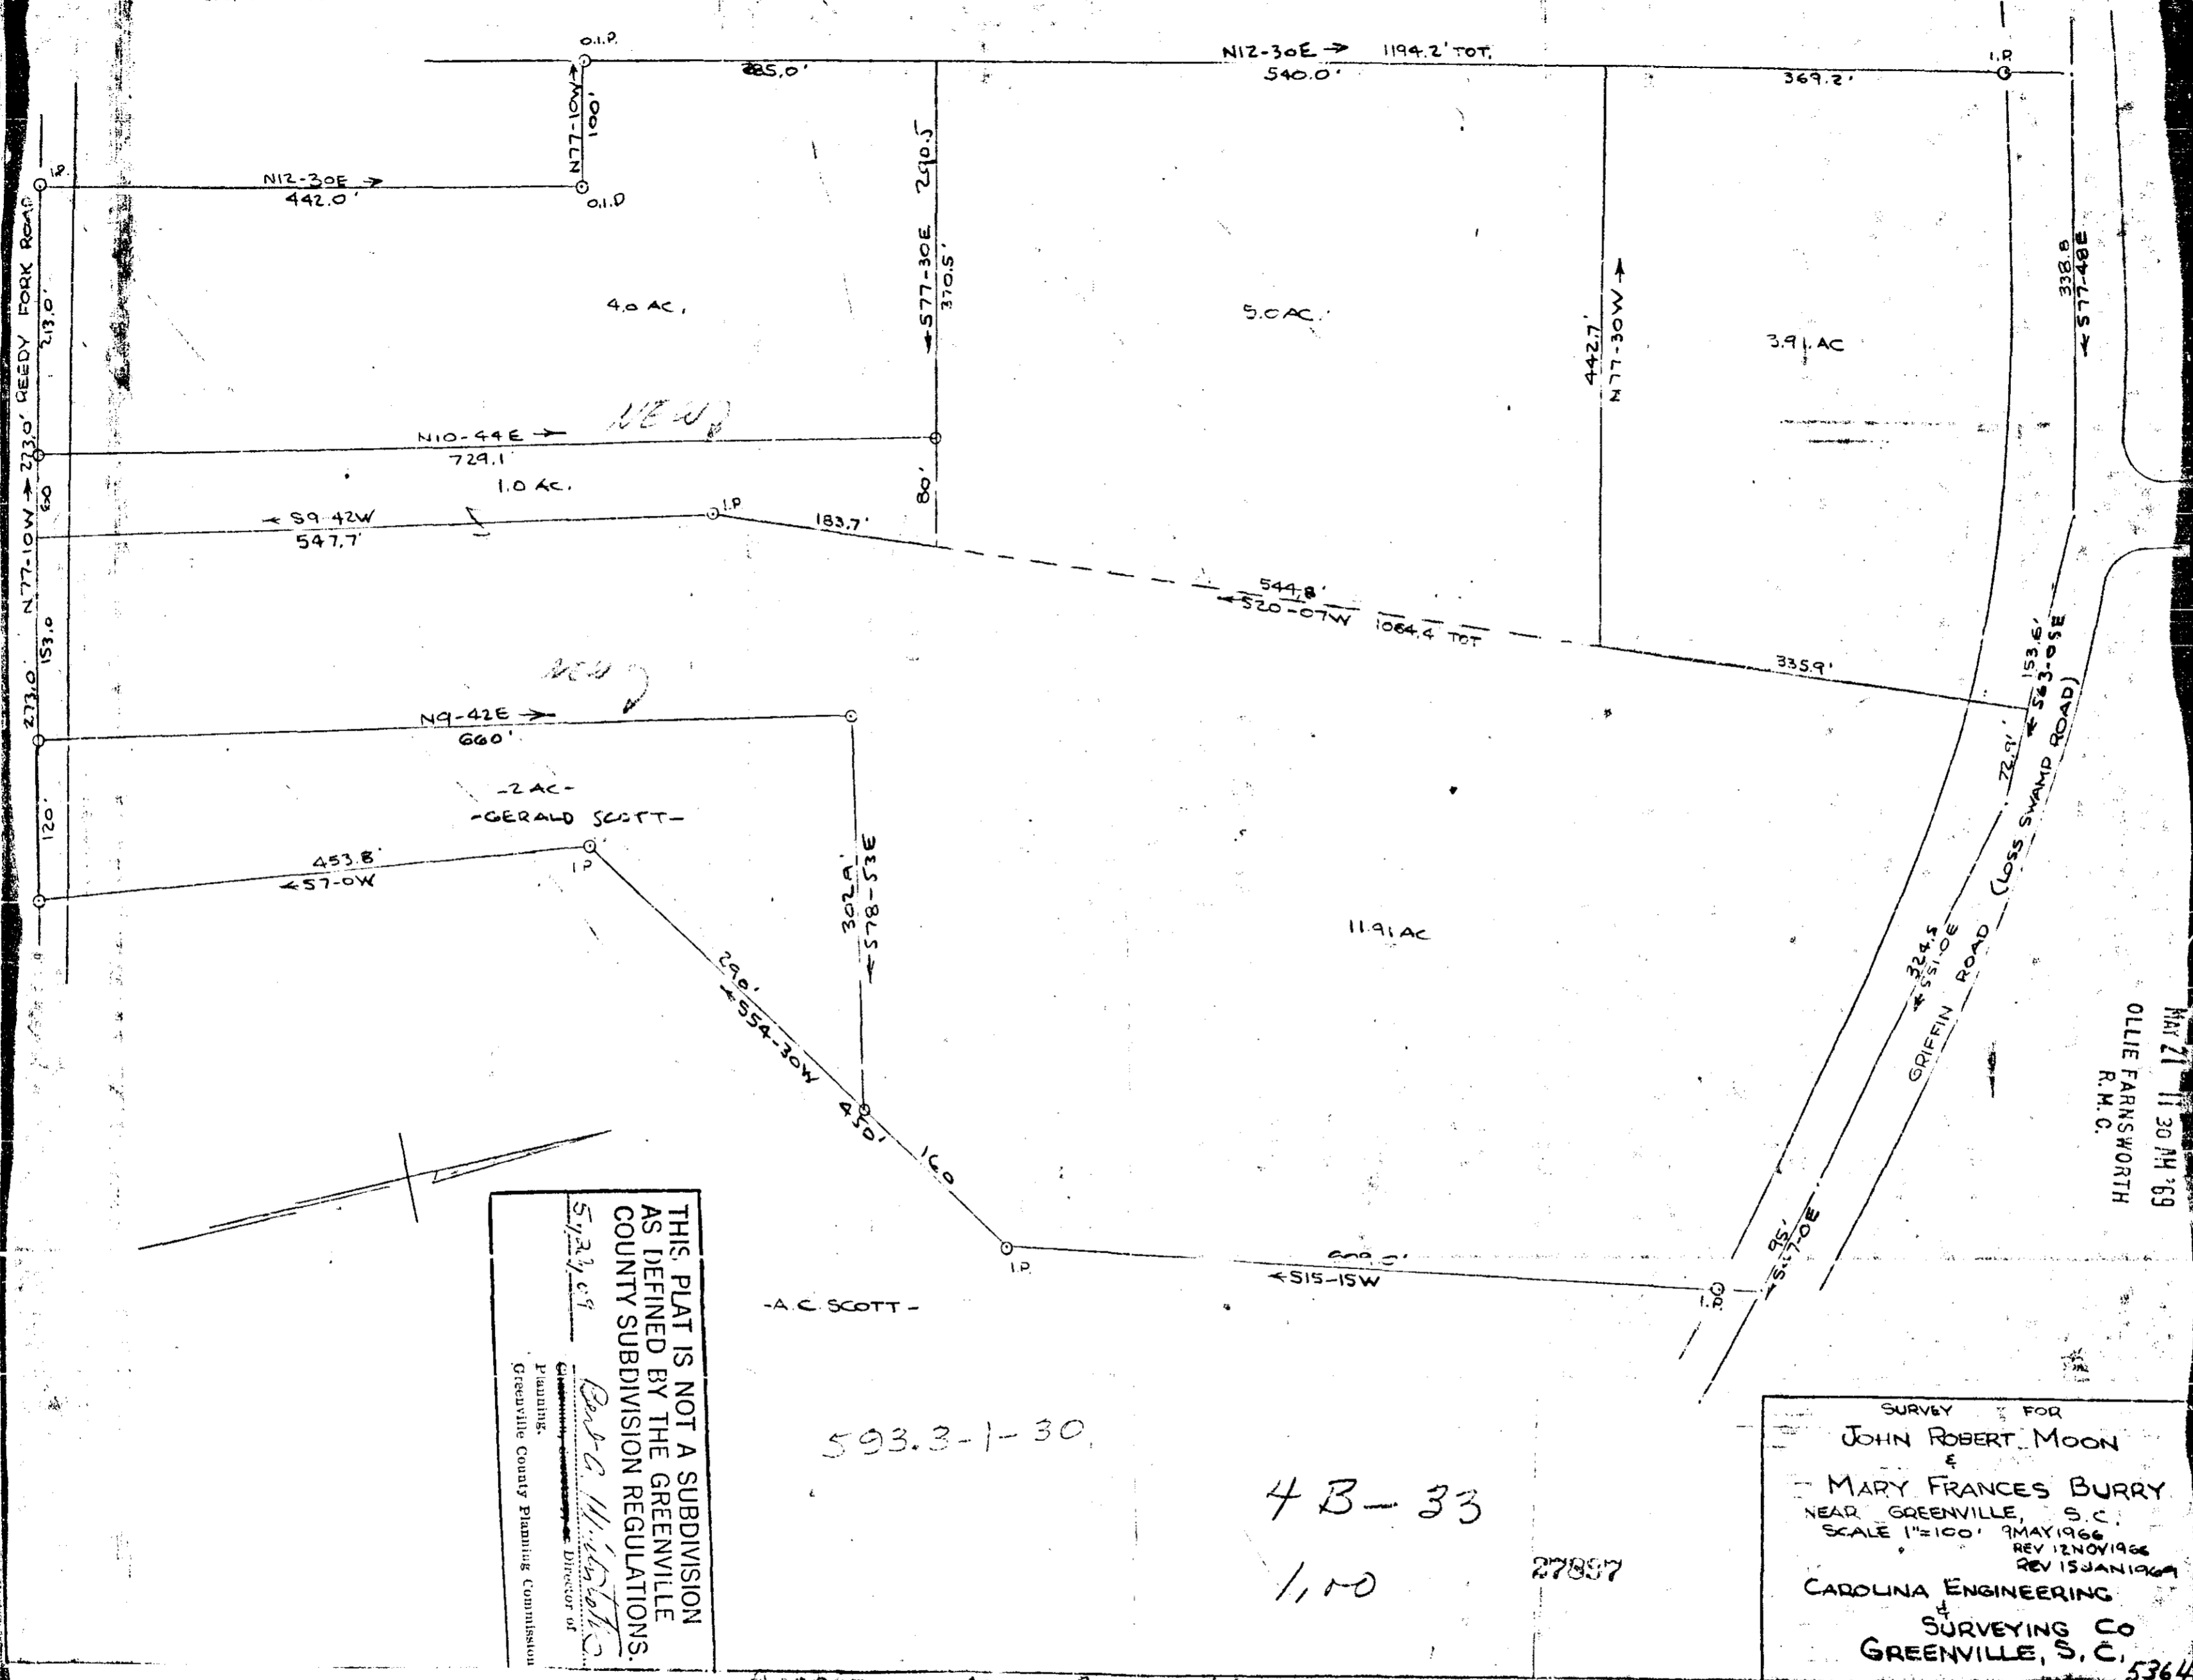


THIS PLAT IS NOT A SUBDIVISION AS DEFINED BY THE GREENVILLE COUNTY SUBDIVISION REGULATIONS.

S. J. ...
 Director of
 Greenville County Planning Commission

SURVEY FOR
 JOHN ROBERT MOON
 &
 MARY FRANCES BURRY
 NEAR GREENVILLE, S. C.
 SCALE 1"=100' MAY 1966
 REV 12 NOV 1966
 REV 15 JAN 1967
 CAROLINA ENGINEERING
 &
 SURVEYING CO
 GREENVILLE, S. C. 5364

427277 Filed This 21 day of May 1969
 And Recorded in Vol. 4B Page 33 at 11:30 AM
Ollie Farnsworth
 Register of Deeds Greenville County, S. C.

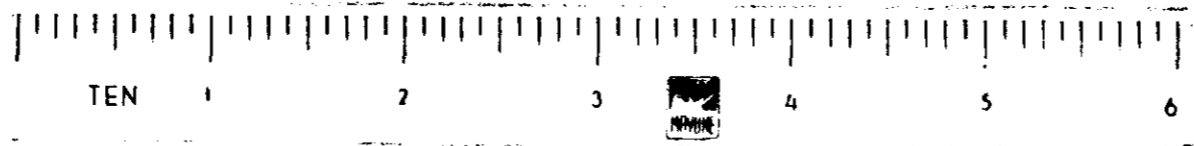

MAY 21 11 30 AM '69
 OLLIE FARNSWORTH
 R.M.C.