


#28183 Filed This 26 day of May 19 69
 And Recorded in Vol. 4B Page 53 at 11:41 A.M.
 Ollie Farnsworth
 Register Meane Conveyance Greenville County, S. C.

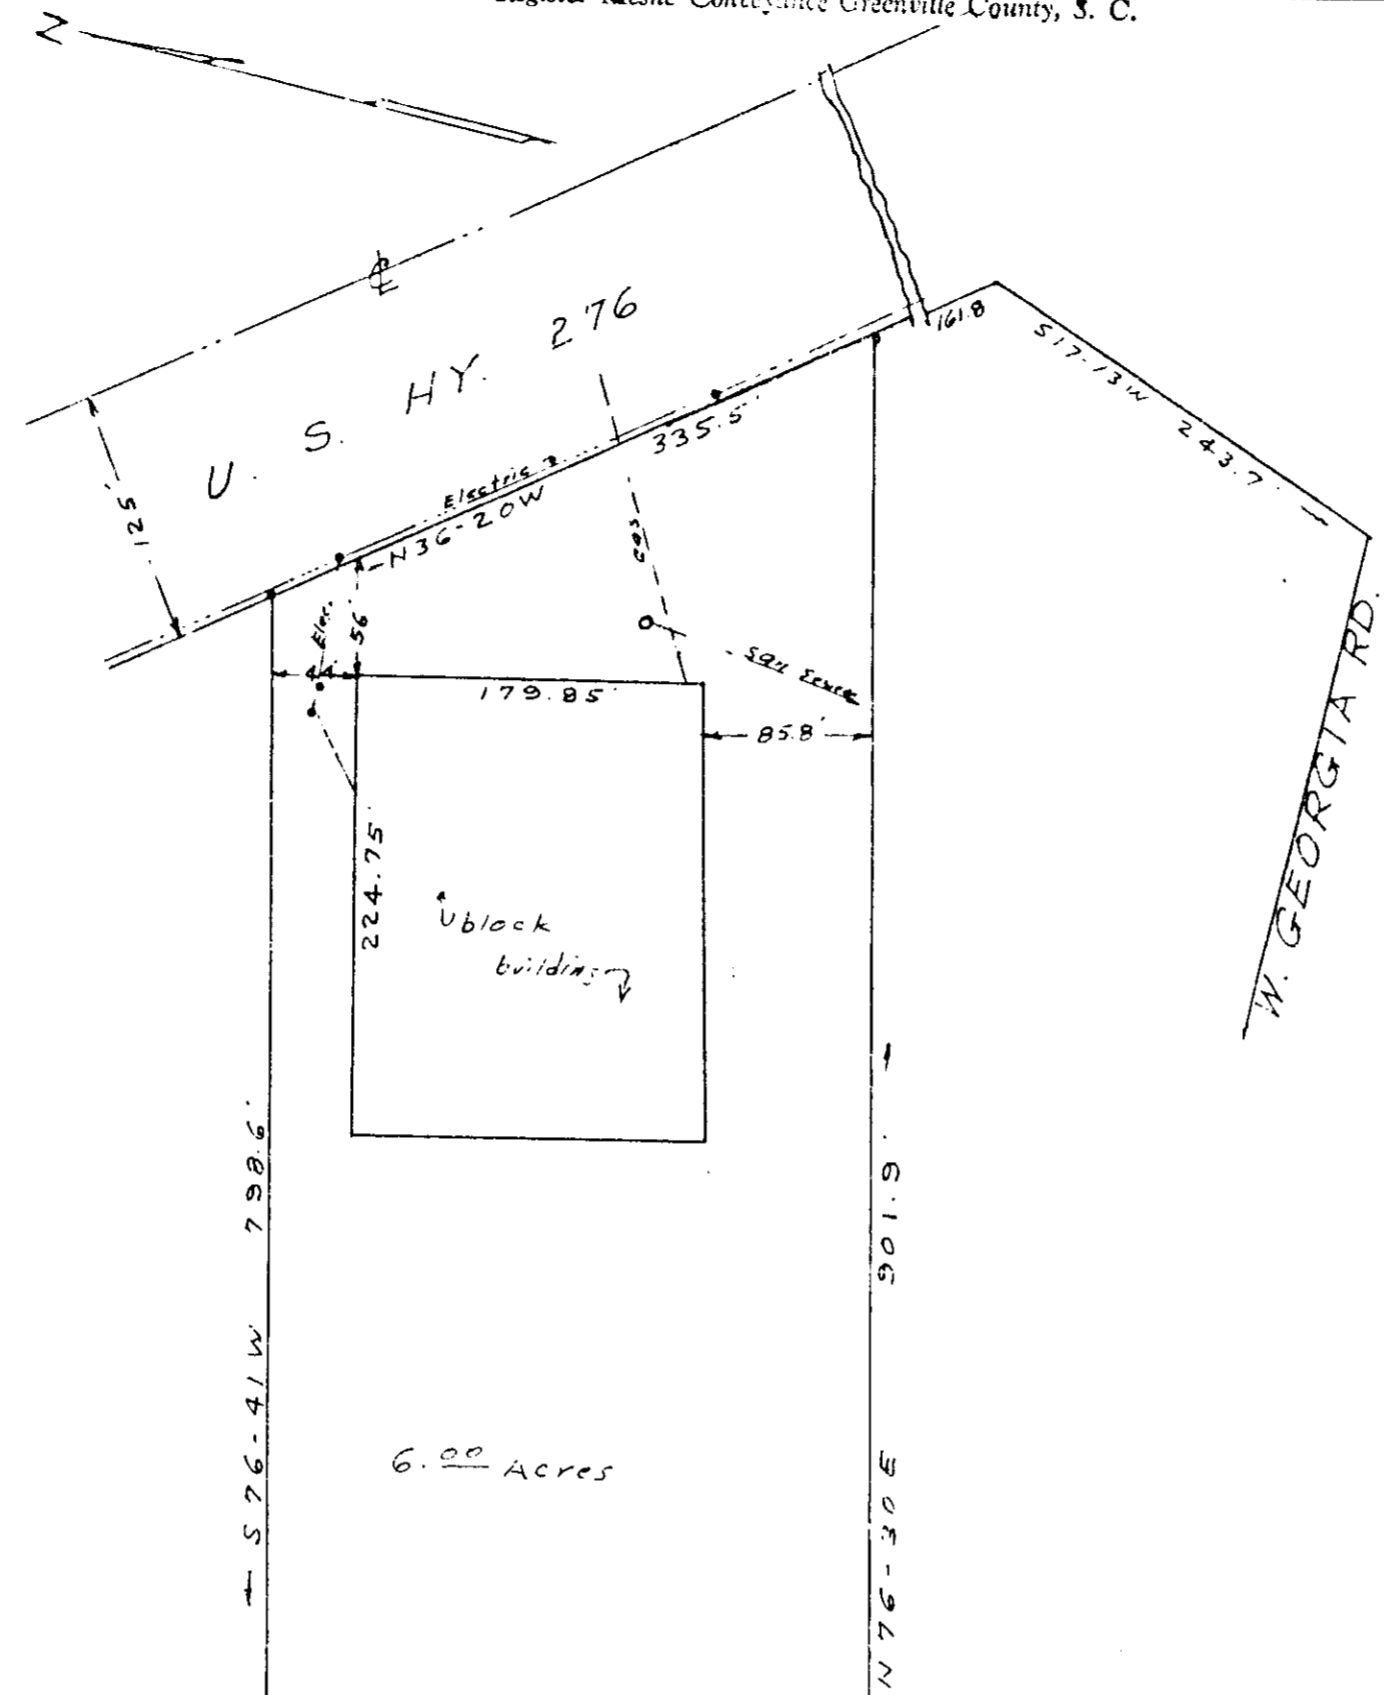

1	2	3	4	5	6
TEN					

FILED
 GREENVILLE CO. S. C.
 MAY 26 11 01 AM '69
 OLLIE FARNSWORTH
 R. H. C.

J. E. McGill
 28183

PROPERTY OF
 GARRETT & GARRETT & LANGSTON
 NEAR SIMPSONVILLE S. C.
 SCALE 1" = 100' APR 22, 1969

This is to certify that on the 26th day of MAY, 1969, I surveyed the above lot, and that the property lines, walls and buildings are as shown hereon; that the building located on said property do not encroach or project on adjacent streets or property; and that no adjacent buildings, walls or power lines encroach or project on said premises except as shown.

C.C. Riddle - Reg. 45-1247