


# 28705 Filed This 30 day of May 1969

And Recorded in Vol. 4B Page 69 at 11:40 a.m.

Ollie Farnsworth  
Register Mesne Conveyance Greenville County, S. C.

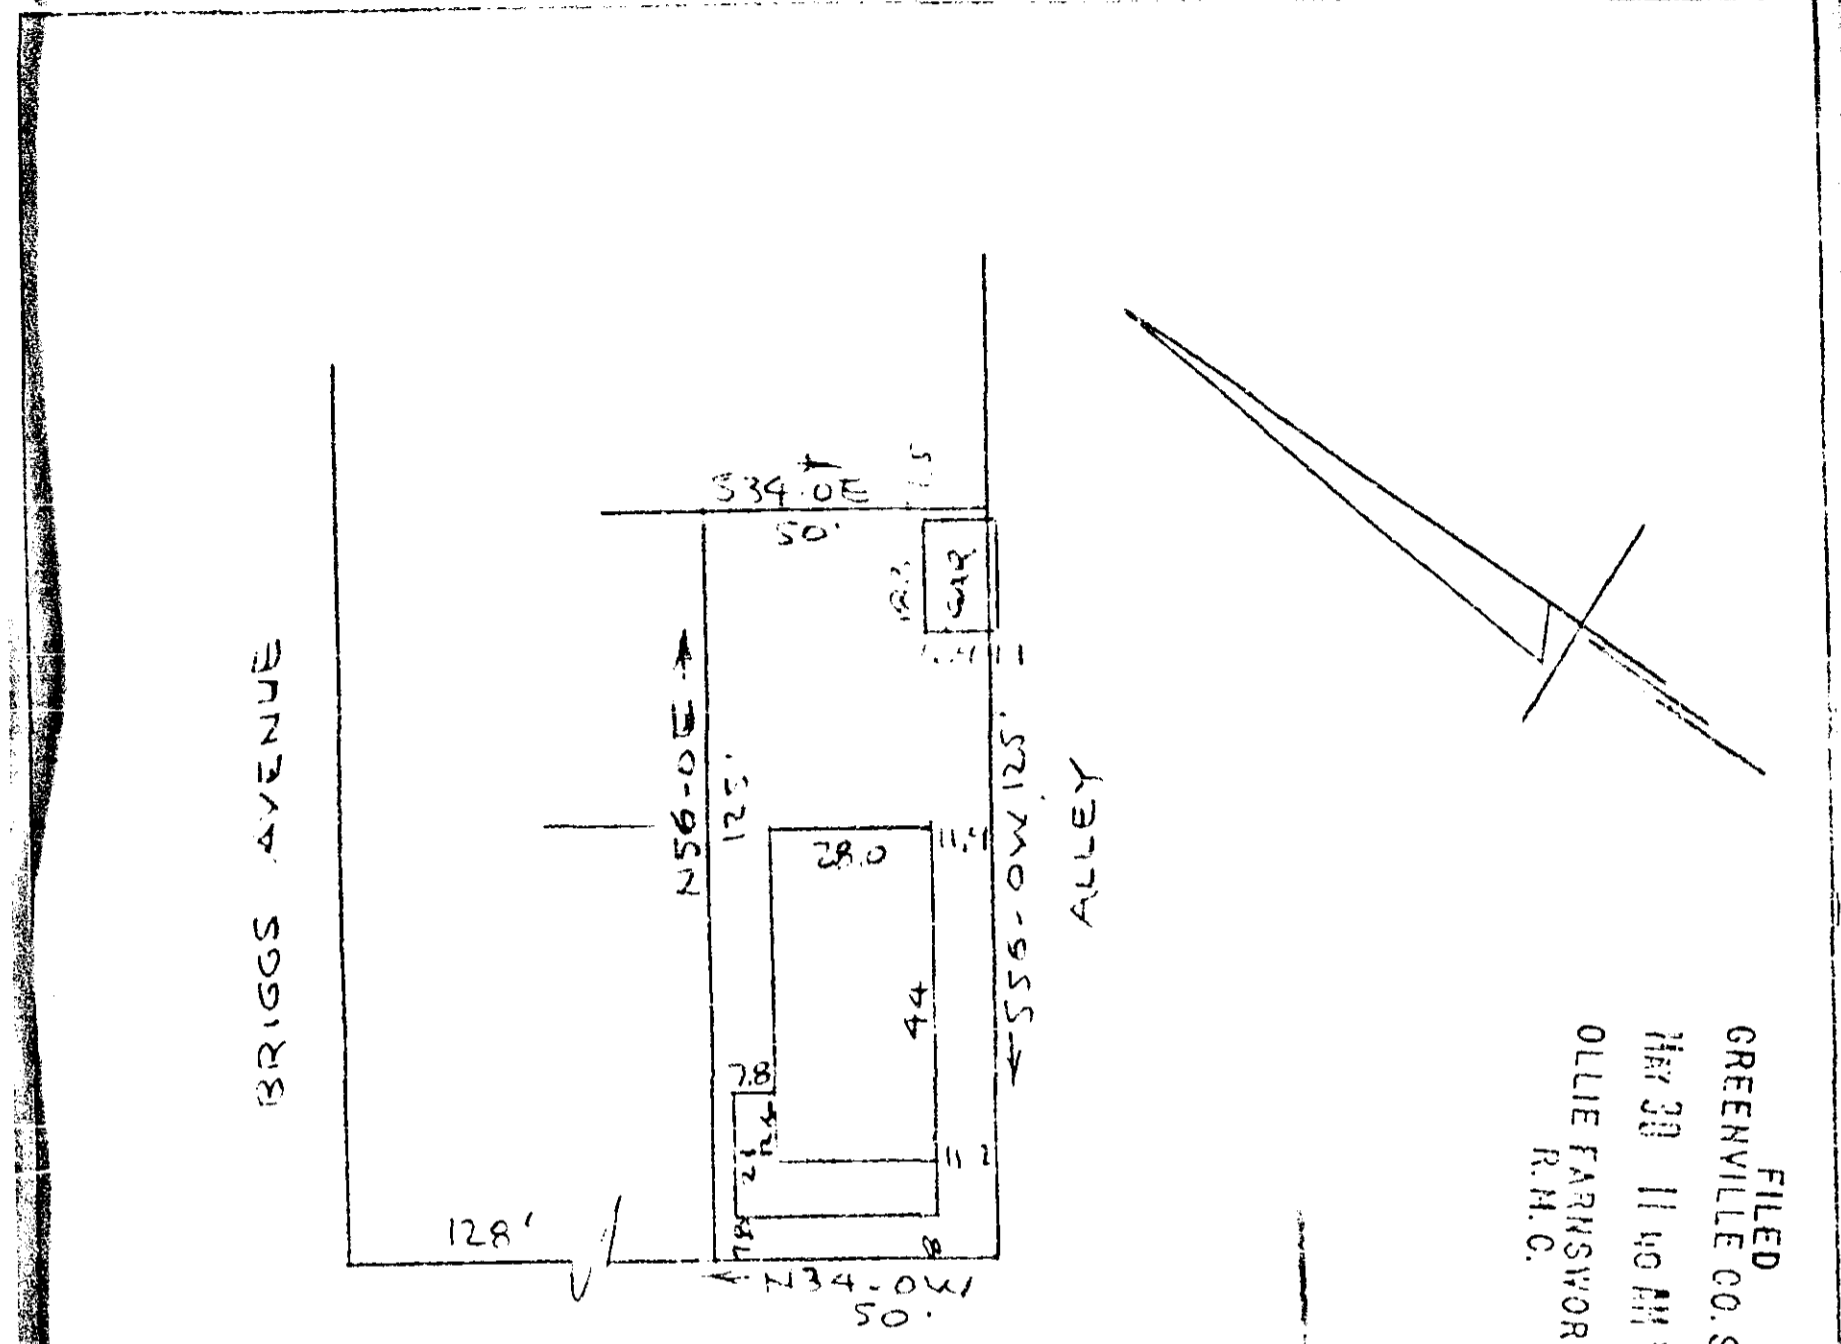

FILED  
GREENVILLE CO. S. C.  
MAY 30 11 40 AM '69  
OLLIE FARNSWORTH  
R.M.C.

DINCKNEY STREET  
WATER & SEWER IN ST. R/W

PROPERTY OF  
WILLIAM D. HALLUMS  
GREENVILLE, S. C.  
SCALE 1" = 40'

This is to certify that on the 14th day of May 1969 I surveyed the property shown on this plat being known as the property of WILLIAM D. HALLUMS and recorded in the RMC Office Greenville County, S.C., in Plat Book " " at Page ; and that the property lines, walls and buildings are as shown hereon, and that the walls and buildings located on said lot do not encroach or project on adjacent street or property, and no adjacent walls or buildings encroach or project on said premises, and no power lines cross this property except as shown hereon.

28-2-16

R. B. BRUCE  
R. B. BRUCE RLS #1952

150

4B-69

28705

69

