

#18920 Filed This 3 day of June 19 69

And Recorded in Vol. 4 B Page 83 at 11:51 A.M.


*Olie Jamesworth*

Register Mesne Conveyance Greenville County, S. C.

B-52

SEE Vol. 483 PG. 68

433

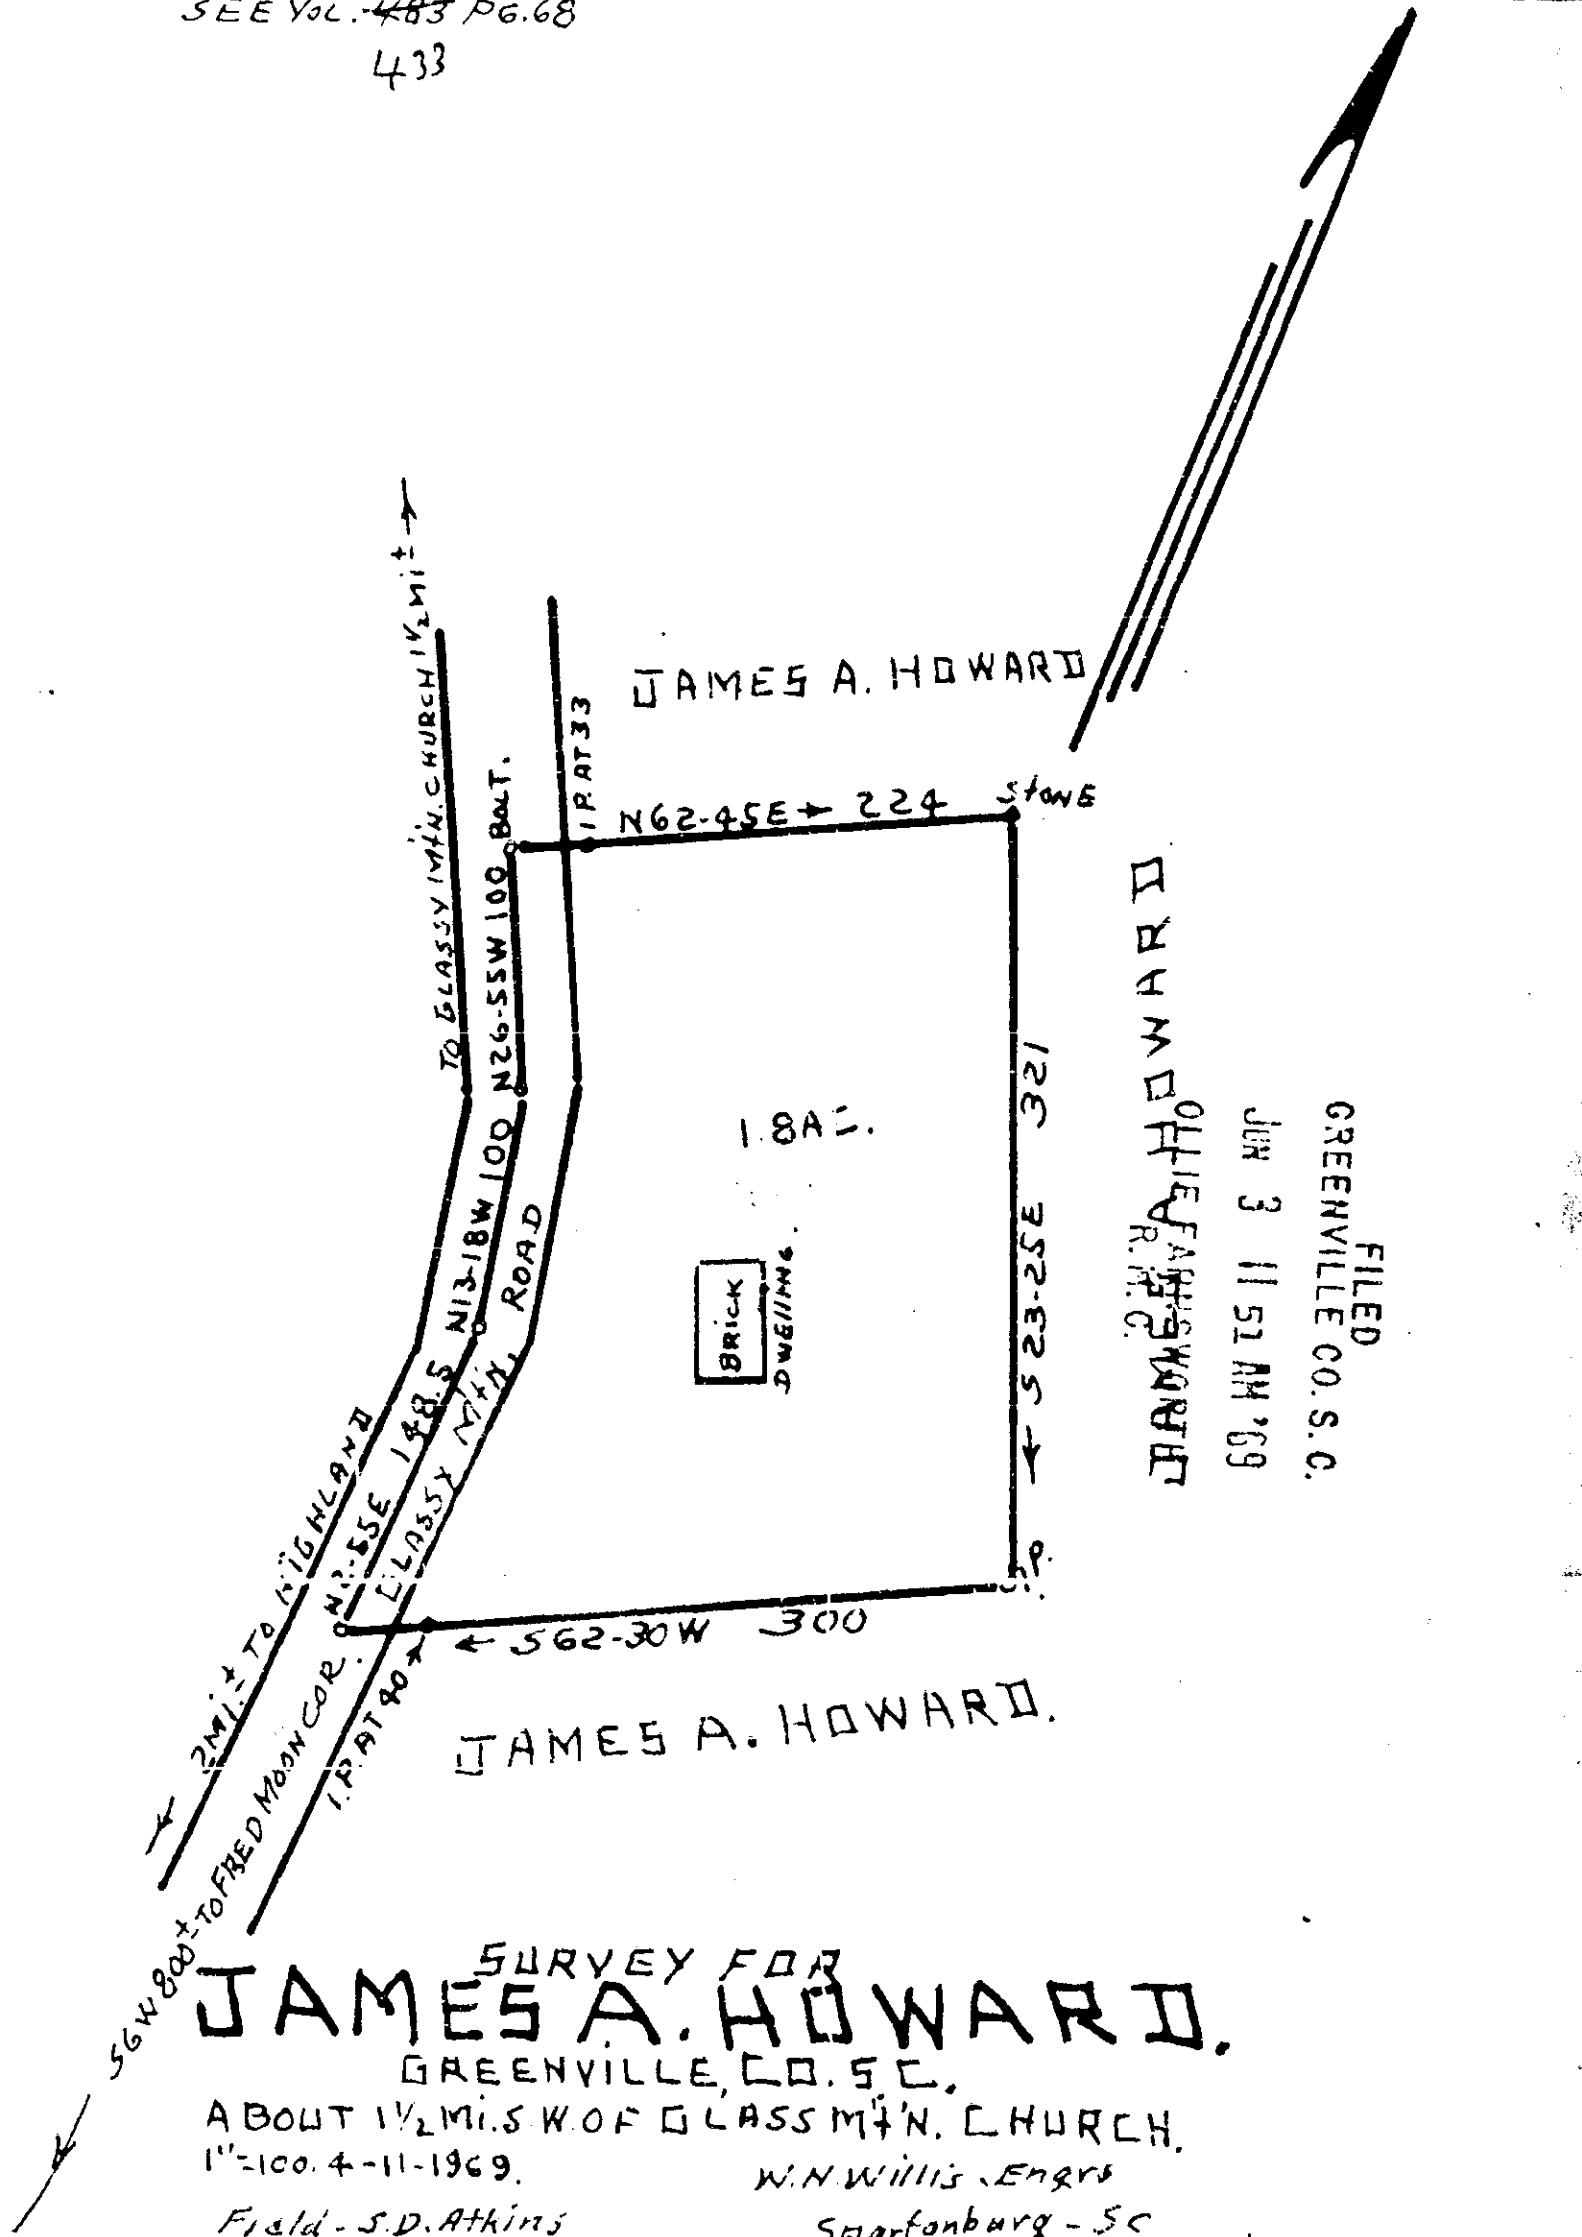

FILED  
 GREENVILLE CO. S. C.  
 JUN 3 11 51 AM '69  
 O. J. JAMESWORTH  
 R. M. C.

### SURVEY FOR JAMES A. HOWARD.

GREENVILLE, CO. S. C.  
 ABOUT 1/2 MI. S W OF GLASSY Mtn. CHURCH.  
 1"=100. 4-11-1969. W. N. Willis, ENGR  
 Field - S. D. Atkins Spartanburg - S. C.

4 B - 83

28950 P. 6373-1-32

504

6
5
4
3
2
1
TEN