


Plat Book 4 B, Page 111 D

#31269 Filed This 27 day of June 1969

And Recorded in Vol. 4 B Page 111 at 3:26 P.M.

Olle Farnsworth

Register Mesne Conveyance Greenville County, S. C.

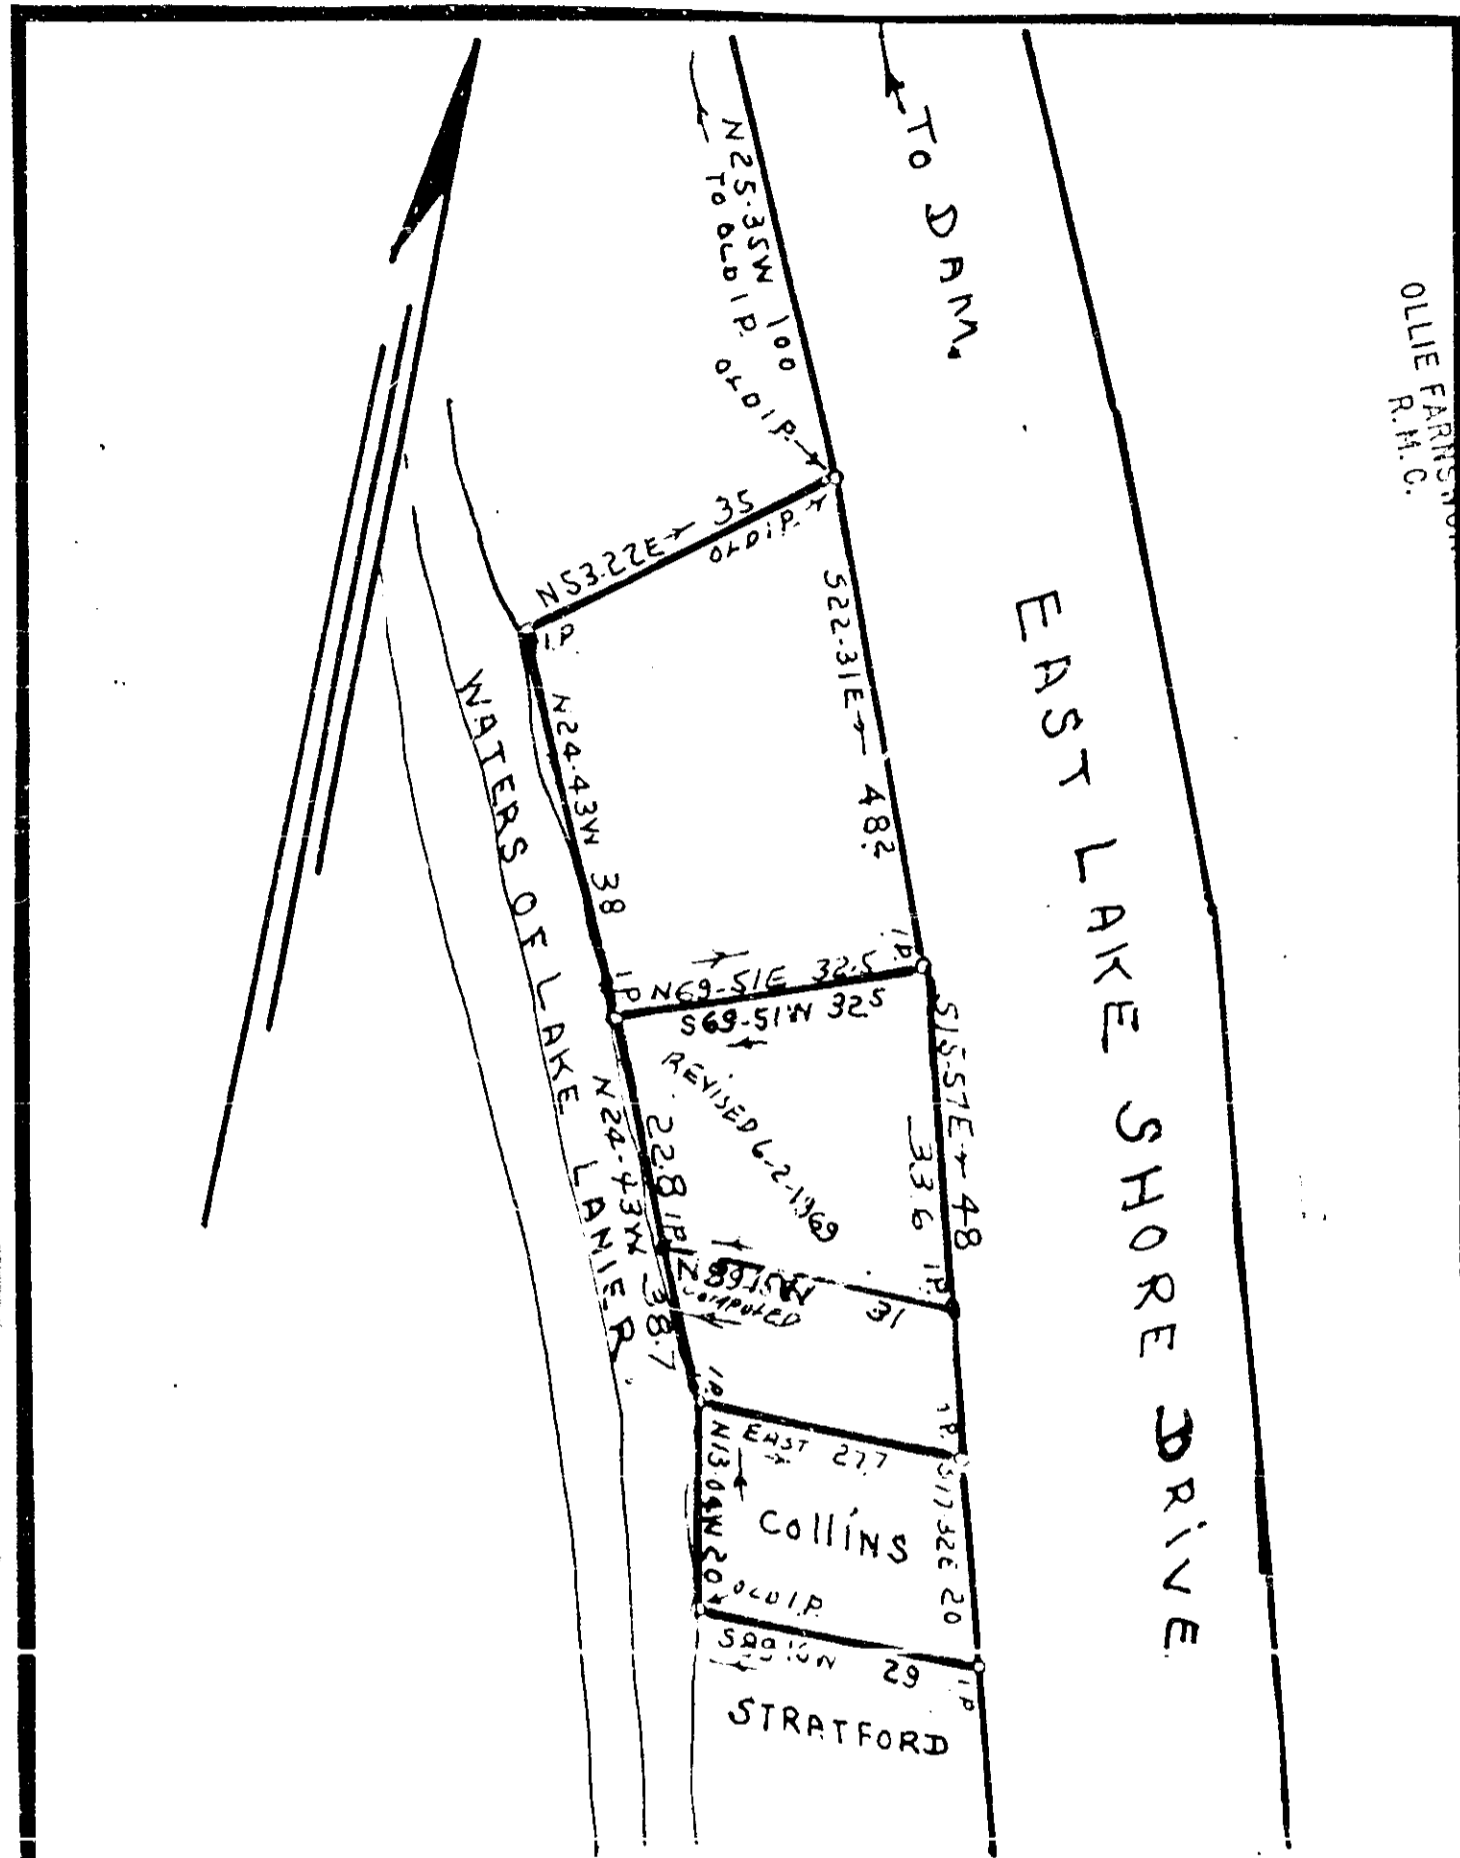

JUN 27 3 06 PM '69
OLLE FARNSWORTH
R.H.C.

LAND SURVEY AT REQUEST OF
FRANK T. WILLIAMS, G'VILLE, CO. S.C.
PLAT REF. FURNISHED BY FRANK T. WILLIAMS,
9-16-1963, 1"=20' J. Q. BRUCE, REG. SUR.
REVISED 6-2-1969

W. N. WILLIS ENR.
SPTG S.C.
BY
S. D. ALLEN

31269

4 B 117



SHEETS 1719 W. R. GILLESPIE