


31403 Filed This 30 day of June 1969
 And Recorded in Vol. 4 B Page 125 at 4:07 P.
 Ollie Farnsworth
 Register Mesne Conveyance Greenville County, S. C.

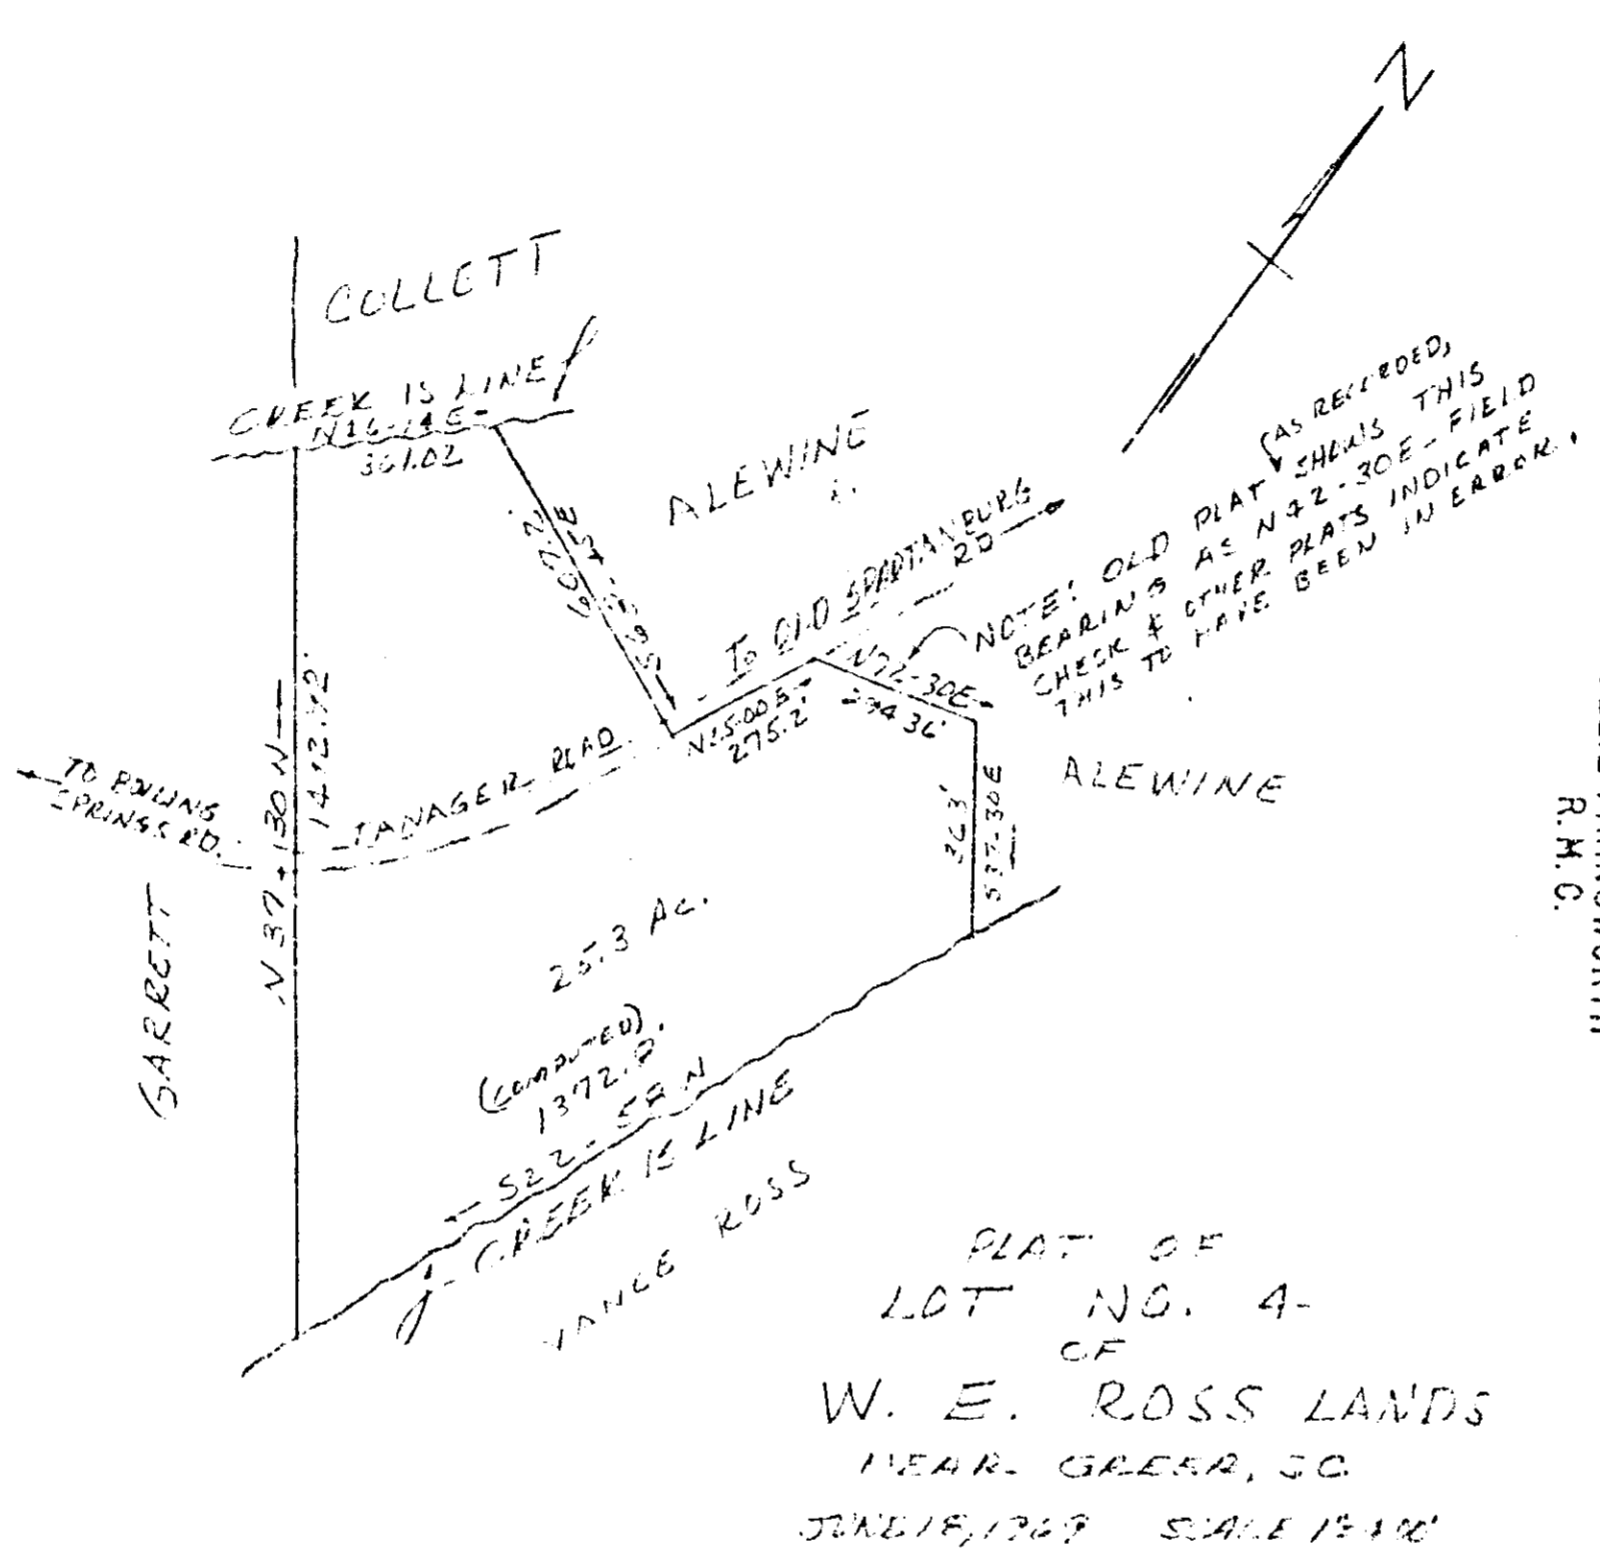


JUN 30 - 4:07 PM '69
 OLLIE FARNSWORTH
 R.M.C.

THIS PLAT PREPARED FROM FIELD CHECK OF NORTHERN SIDE AND OLD PLATS & DEEDS.
 BY: CAMPBELL & CLARKSON
 SURVEYORS INC.
 100 Ch. ...

REFERENCES
 PLAT BOOK I PAGES 6, 7 & 9
 BLOCK BOOK PAGE 538.7
 BLOCK 1, LOT 35
 DEED BOOK 379 PAGE 110
 DEED BOOK 253 PAGE 209

THIS PLAT LABEL PLAT DRAWN & DATED JUNE 4, 1969.
 SEE NOTE ALONG NORTHERN LINE.

506 4B-125 31403

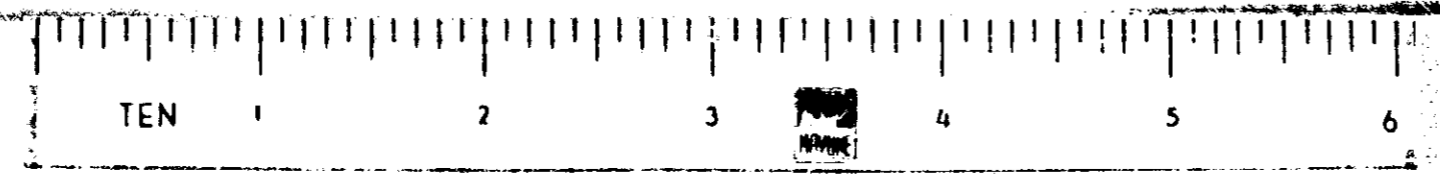

125