


2153 Filed This 28 day of July 1969

And Recorded in Vol. 4B Page 171 at 12:34 P.

Ollie Farnsworth

Register of Deeds Greenville County, S. C.

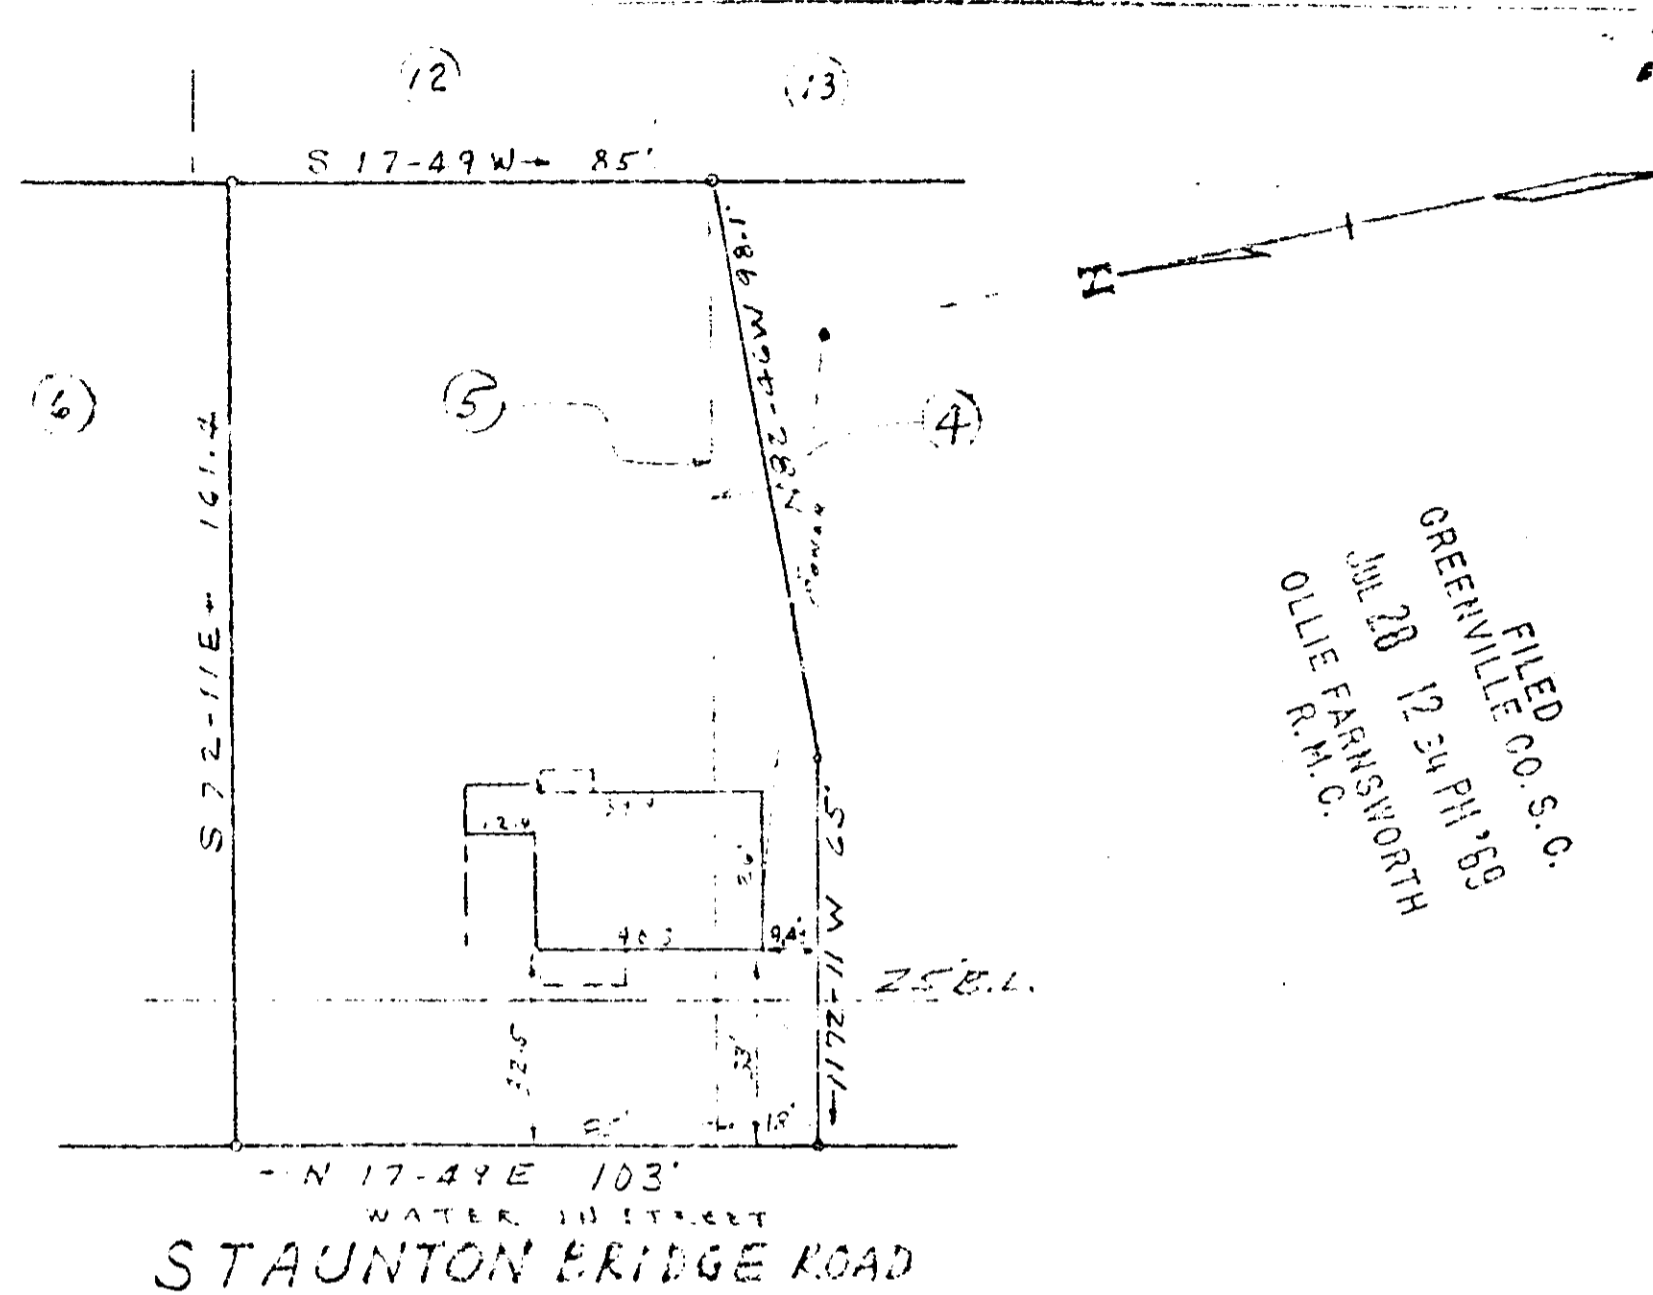

FILED
 GREENVILLE CO. S. C.
 JUL 28 12 34 PM '69
 OLLIE FARNSWORTH
 R.M.C.

PROPERTY OF
 BUFORD HENRY LEE MANSELL
 RUBY L. MANSELL
 NEAR GREENVILLE, S. C.
 JULY 22, 1969 SCALE 1"=40'

This is to certify that on July 22, 1969 I surveyed the property shown on this plat, known as lot 5 and a part of lot 6 as shown on plat of Buford Lee Manzell filed in the office for Greenville Co. in lot book 4 at page 171, and that the property lines, walls or building lines are as shown hereon, and that the building located on said lot does not project nor encroach nor adjoin any other property, and that no adjacent walls or buildings project nor encroach on said lot, and that no utility lines cross this property, except as shown hereon.

H. C. Claborn
 Surveyor

2153

