


#2286 Filed This 29 day of July 1969

And Recorded in Vol. 48 Page 173 at 10:31 A.M.

Ollie Farnsworth  
Register Mesne Conveyance Greenville County, S. C.

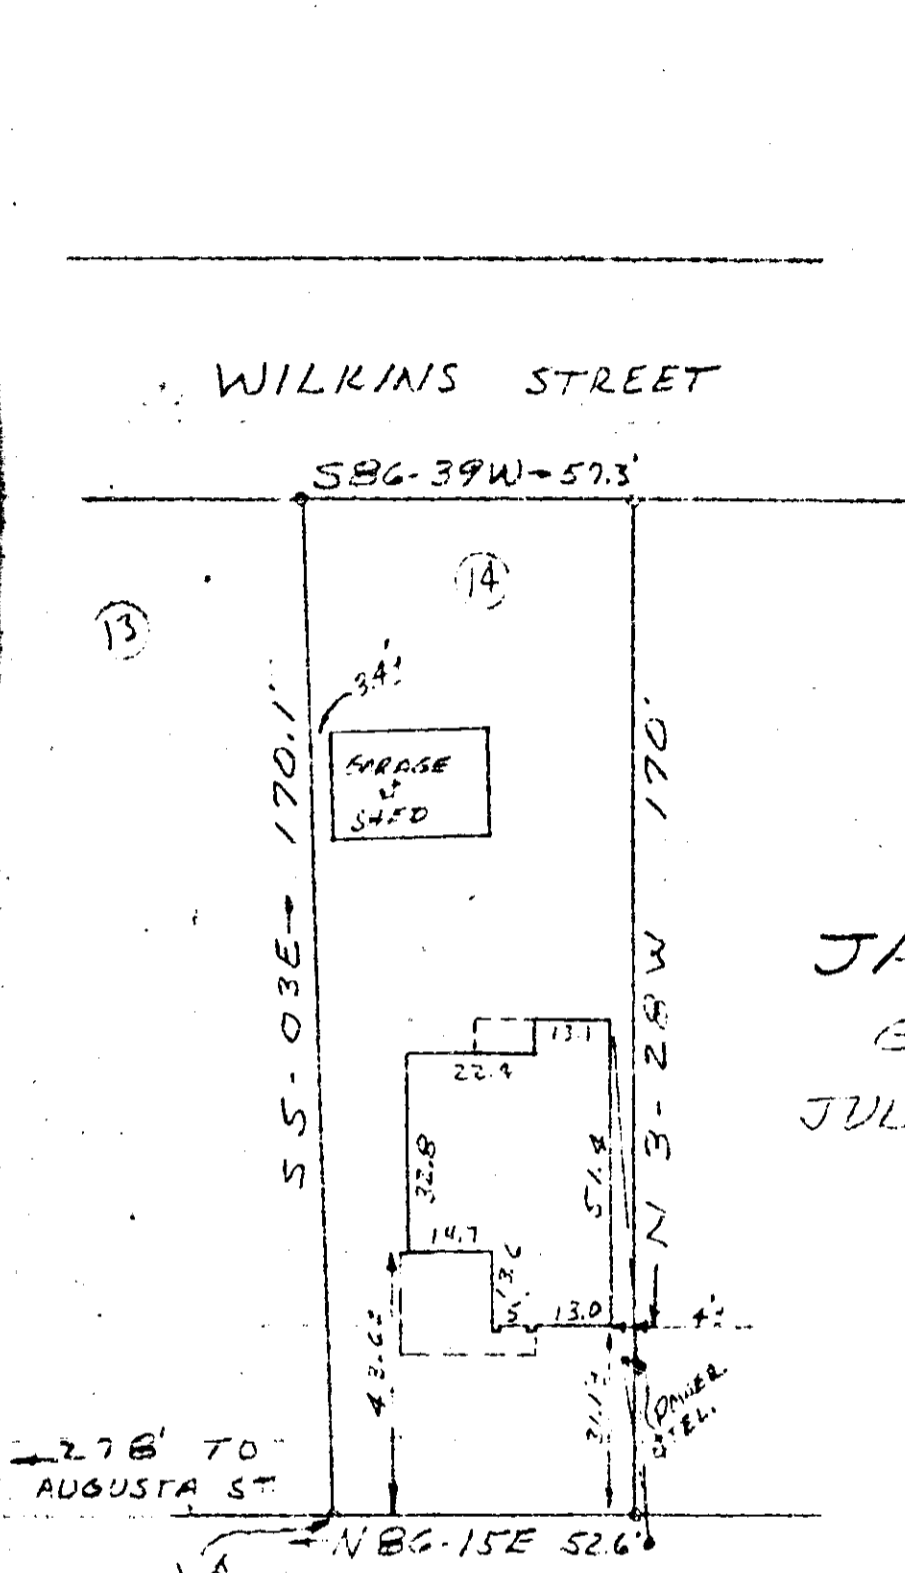

PROPERTY OF  
JAMES A. OWENS  
GREENVILLE, S.C.  
JULY 10, 1969. SCALE 1"=40'

278' TO AUGUSTA ST  
N 86-15E S26'  
WOODFIN AVE.  
(FORMERLY MCKAY STREET)  
(WATER & SEWER IN ST)

FILED  
GREENVILLE CO. S. C.  
JUL 29 10 31 AM 1969  
OLLIE FARNSWORTH  
R.M.C.

This is to certify that on July 10, 1969 I surveyed the property shown on this plat, known as lot No. 14 on plat of Property of James Farnie filed in the RMC Office for Greenville Co. in Plat Book F at page 202, and that the property lines, walls and building are as shown hereon, and that the buildings located on said lot do not project nor encroach on any adjacent streets or property, and that no adjacent walls or buildings project nor encroach on said lot, and that no utility lines cross this lot except as shown hereon.

Survey by Captell & Clarkson  
Surveyors, Inc.

2286

JUL 29 1969

