


Plat Book 4 B, Page 175 B

#2794 Filed This 4 day of Aug. 1969
 And Recorded in Vol. 4 B Page 175 at 2:42 P.
Ollie Farnsworth
 Register Mesne Conveyance Greenville County, S. C.

F-40.

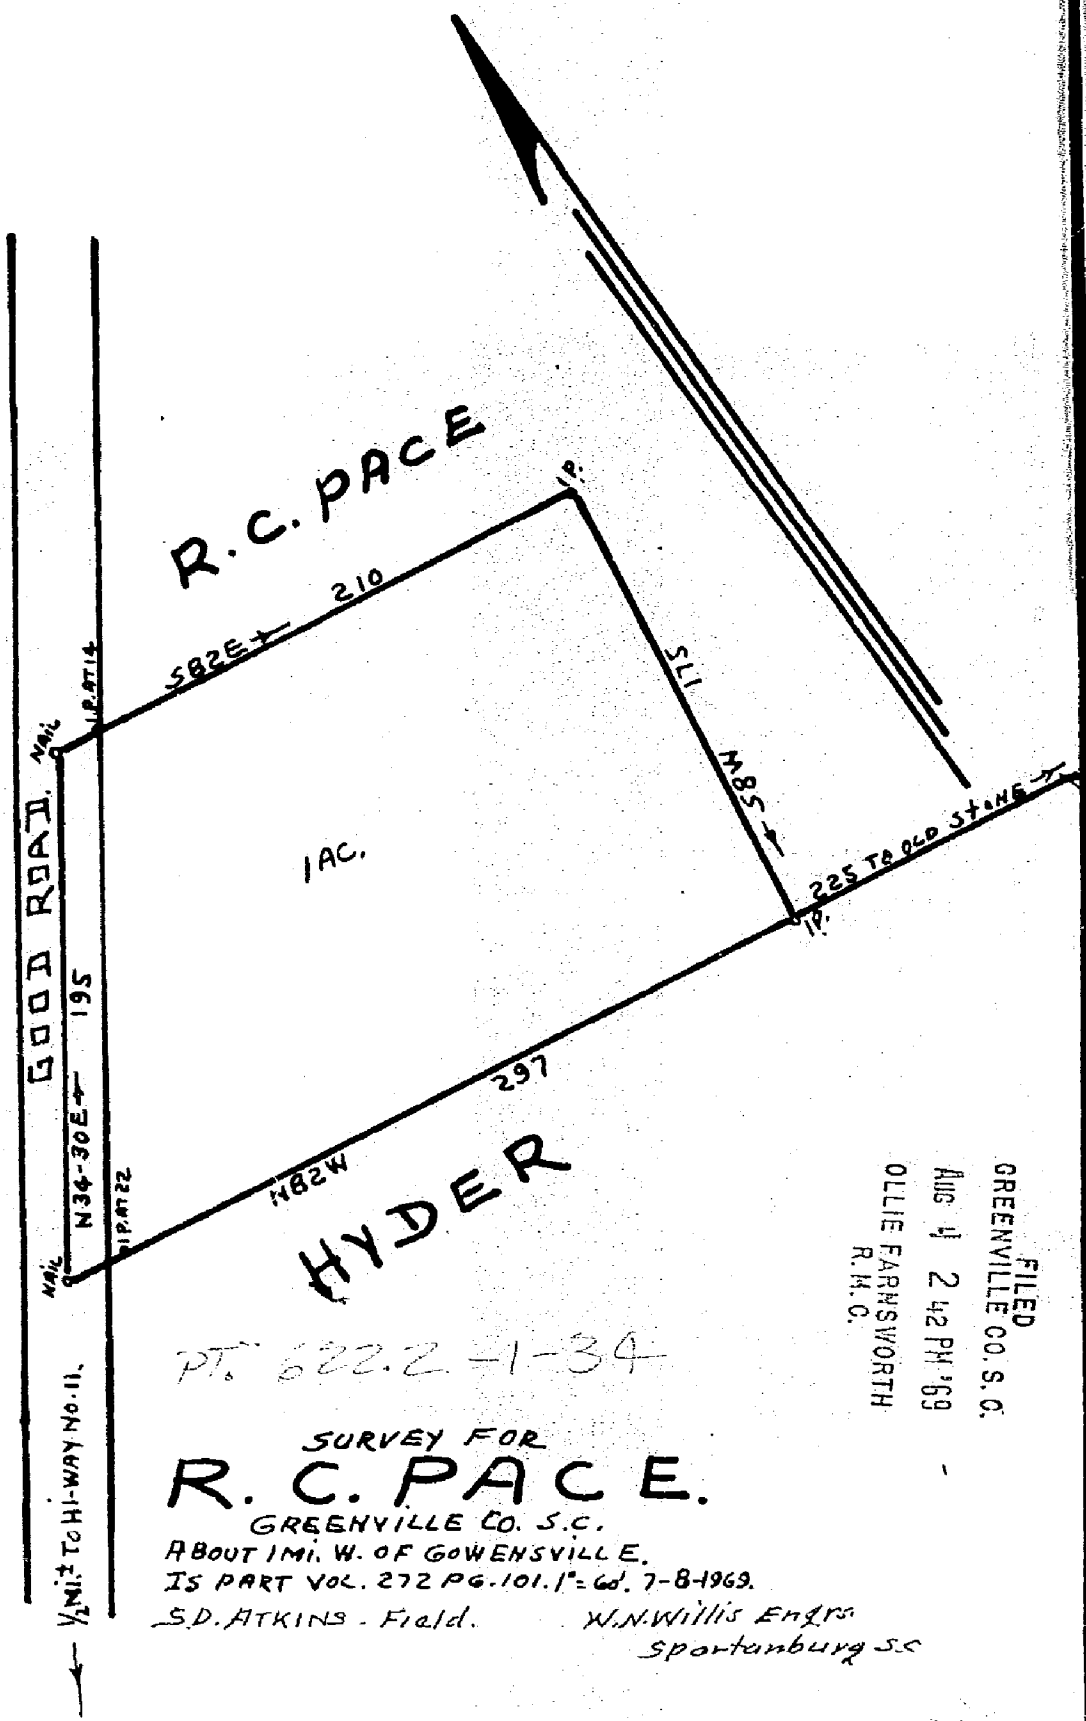

FILED
 GREENVILLE CO. S. C.
 Aug 4 2 42 PM '69
 OLLIE FARNSWORTH
 R.M.C.

PT. 622.2-1-34
 SURVEY FOR
R. C. PACE.
 GREENVILLE CO. S. C.
 ABOUT 1 MI. W. OF GOWENSVILLE,
 IS PART VOL. 272 PG. 101.1 - 6d. 7-8-1969.
 S.D. ATKINS - Field. W.N. Willis Engrs
 Spartanburg SC

2794

4 B - 175 50¢

175

