


#2792 Filed This 4 day of Aug 1969
And Recorded in Vol. 4B Page 177 at 2:51 P.M.
Ollie Farnsworth
Register of Deeds Conveyance Greenville County, S. C.

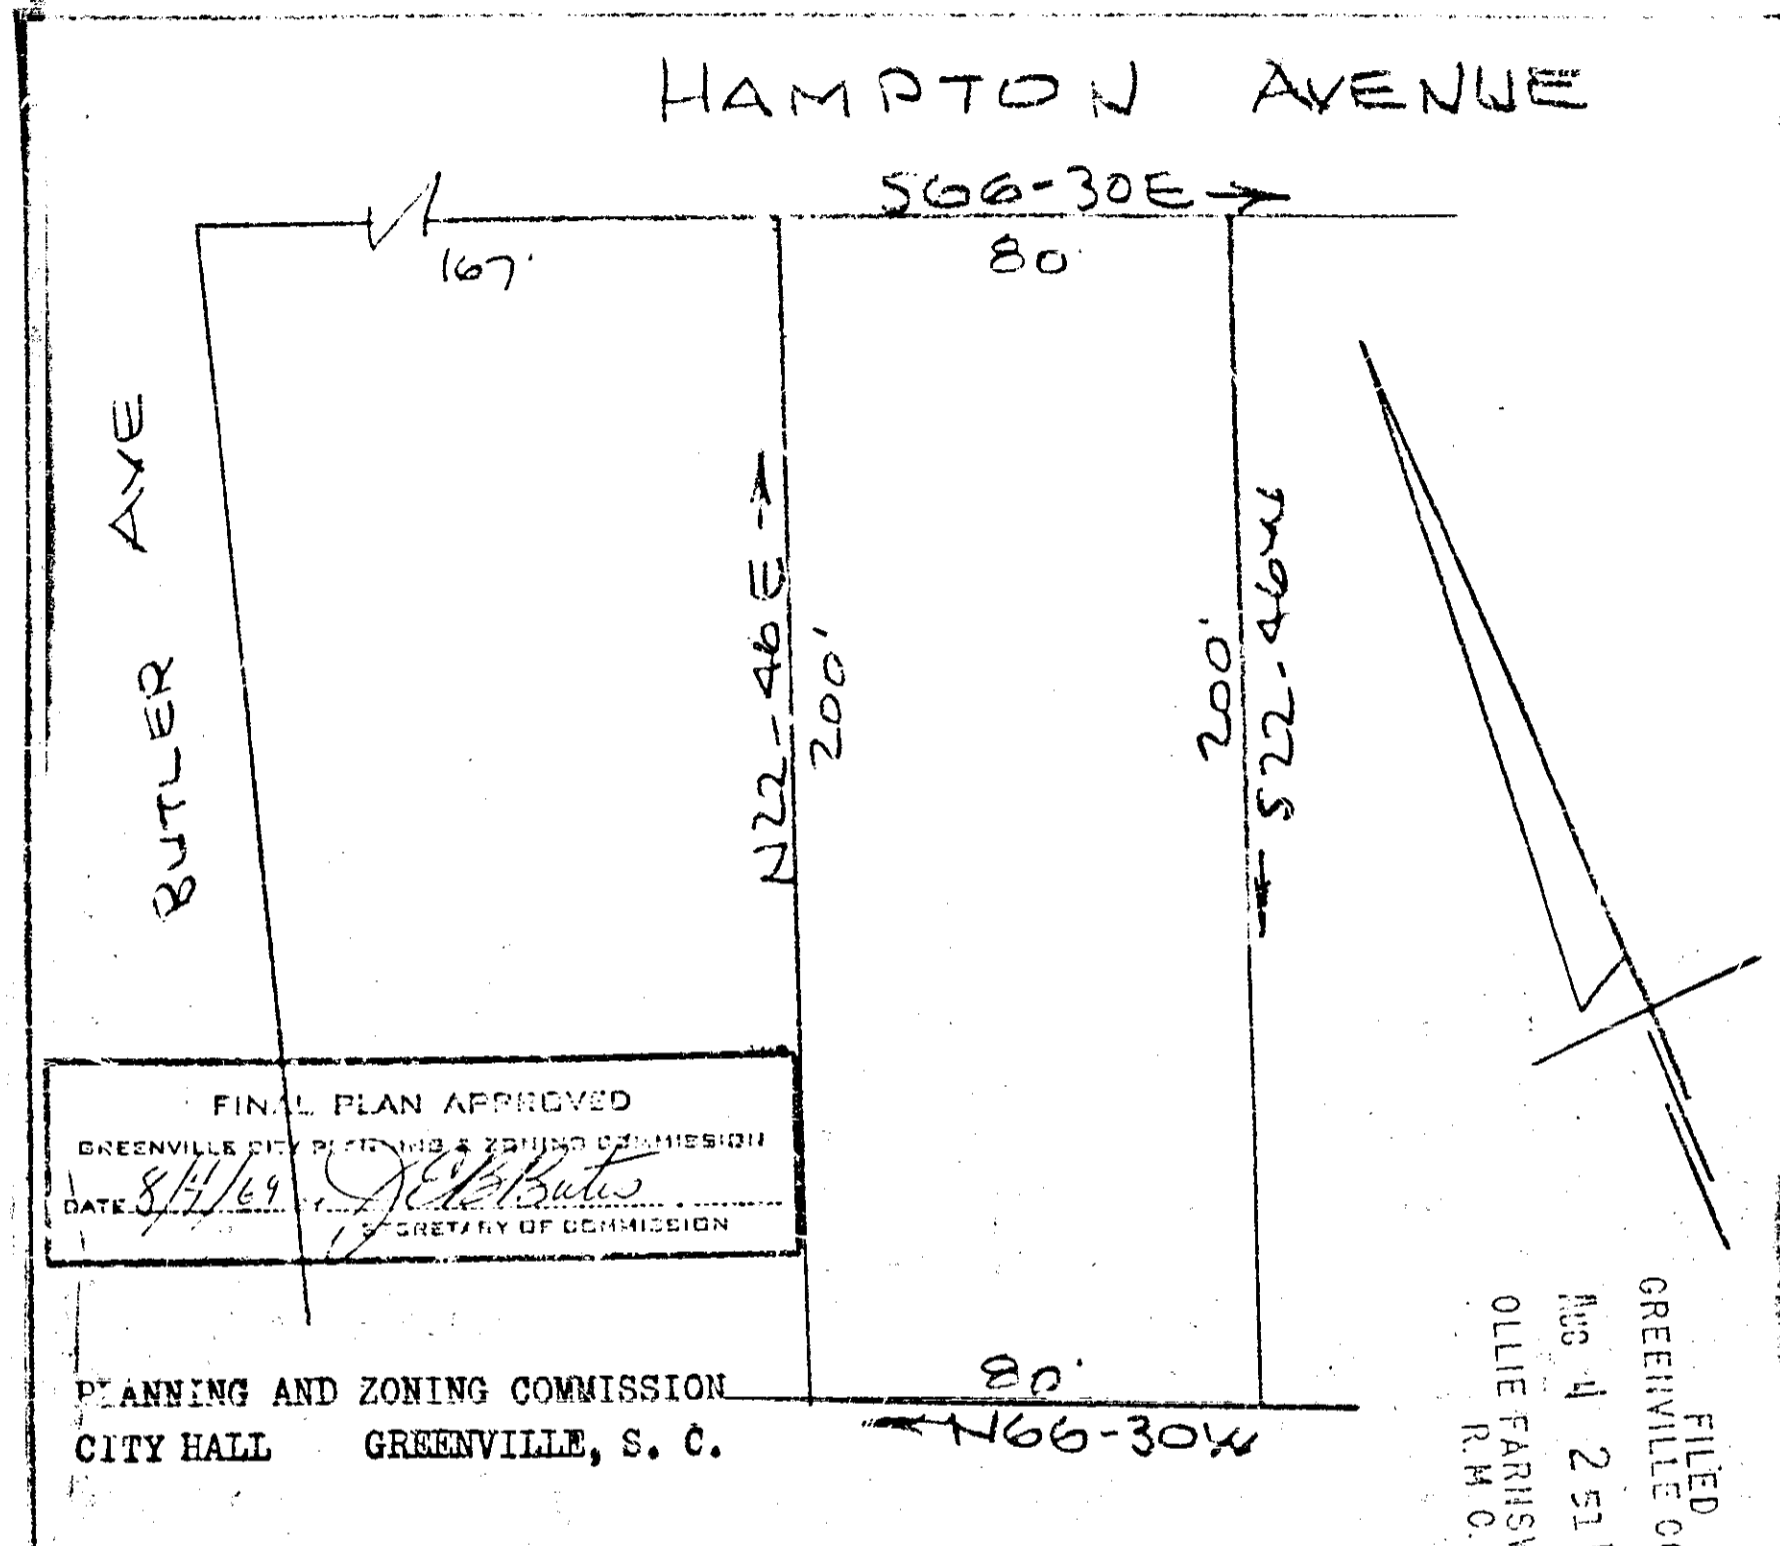

SURVEY FOR
STEWART SUPPLY CO OF GREENVILLE
GREENVILLE, S. C.
SCALE: 1" = 40' 30 JULY 1969

This is to certify that on the 30th day of July 1969 I surveyed the property shown on this plat being known as the property of STEWART SUPPLY COMPANY OF GREENVILLE and is recorded in the RMC Office Greenville County, S.C., in Plat Book " " at Page ; and that the property lines, walls and buildings are as shown hereon, and that the walls and buildings located on said lot do not encroach or project on adjacent street or property, and no adjacent walls or buildings encroach or project on said premises, and no power lines cross this property except as shown hereon.

4B-147 15-2-3
507 2792 R.B. Bruce
CAROLINA ENGINEERING & SURVEYING CO #1952
GREENVILLE, S. C.

TEN 1 2 3 4 5 6