


#3091 Filed This 6 day of Aug 19 69
And Recorded in Vol. 4 B Page 181 at 11:31 A.
Ollie Farnsworth
Register Mesne Conveyance Greenville County, S. C.

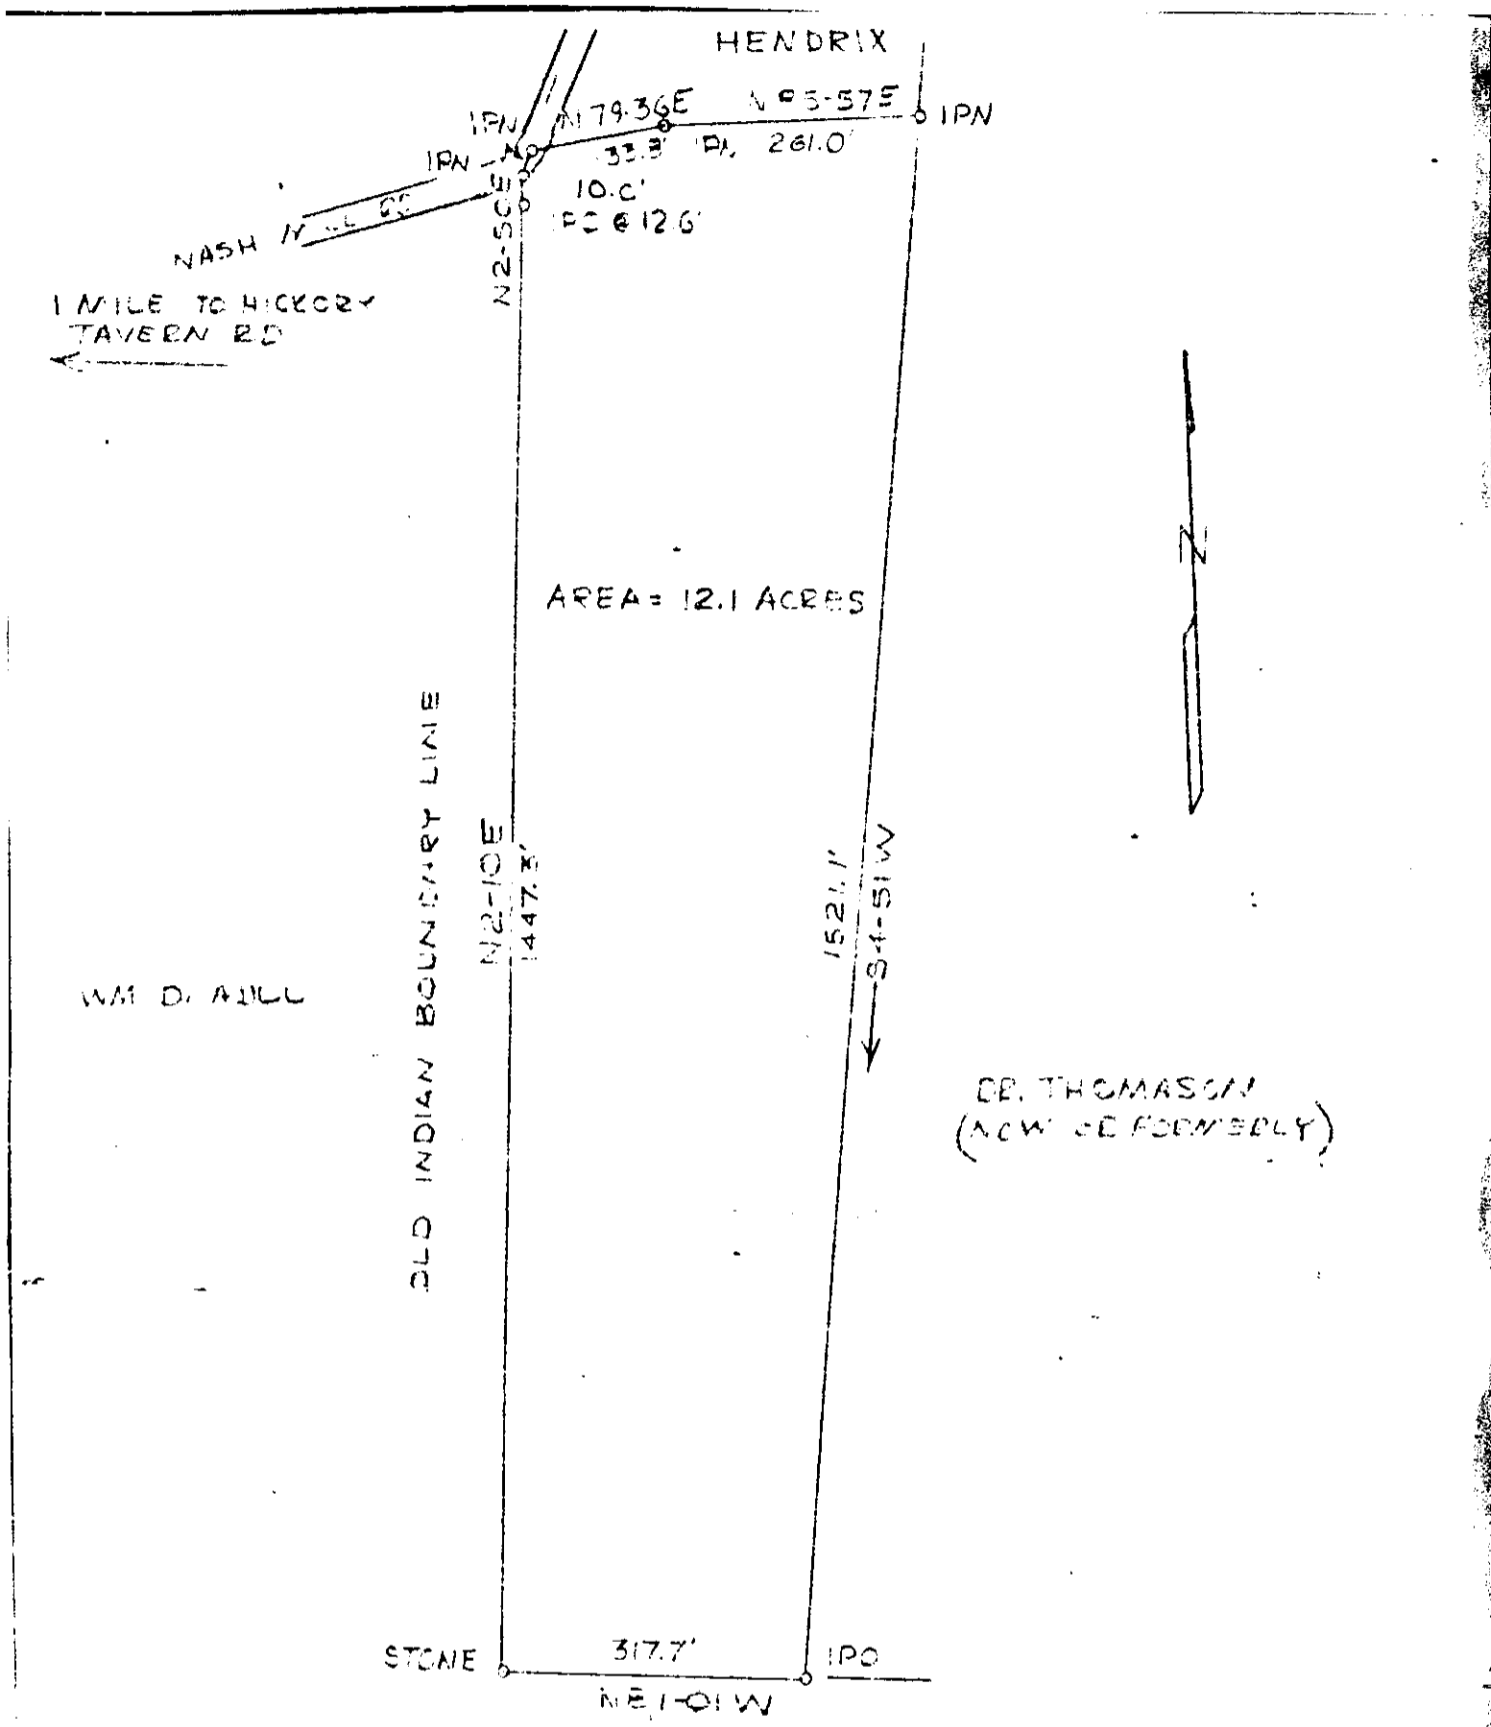

50 ±
4B-181

PT. 563.1-1-18
Flat of
Property of
LAWRENCE E. HENDRIX & CAROLYN E. HENDRIX
Fairview Township
Greenville County South Carolina
Scale: 1" = 200' Date: July 31, 1969

FILED
GREENVILLE CO. S. C.
AUG 6 10 21 AM '69
OLLIE FARNSWORTH
R.M.C.

3091
Survey by John E. Woods
William R. McCoy
enwright associates
William R. McCoy
Rep. Engr. & L. S. #3551
GREENVILLE, S. C.

