


#3145 Filed This 7 day of Aug 1969
And Recorded in Vol. 4B Page 181 at 11:22 AM
Ollie Farnsworth
Register of Deeds Greenville County, S. C.

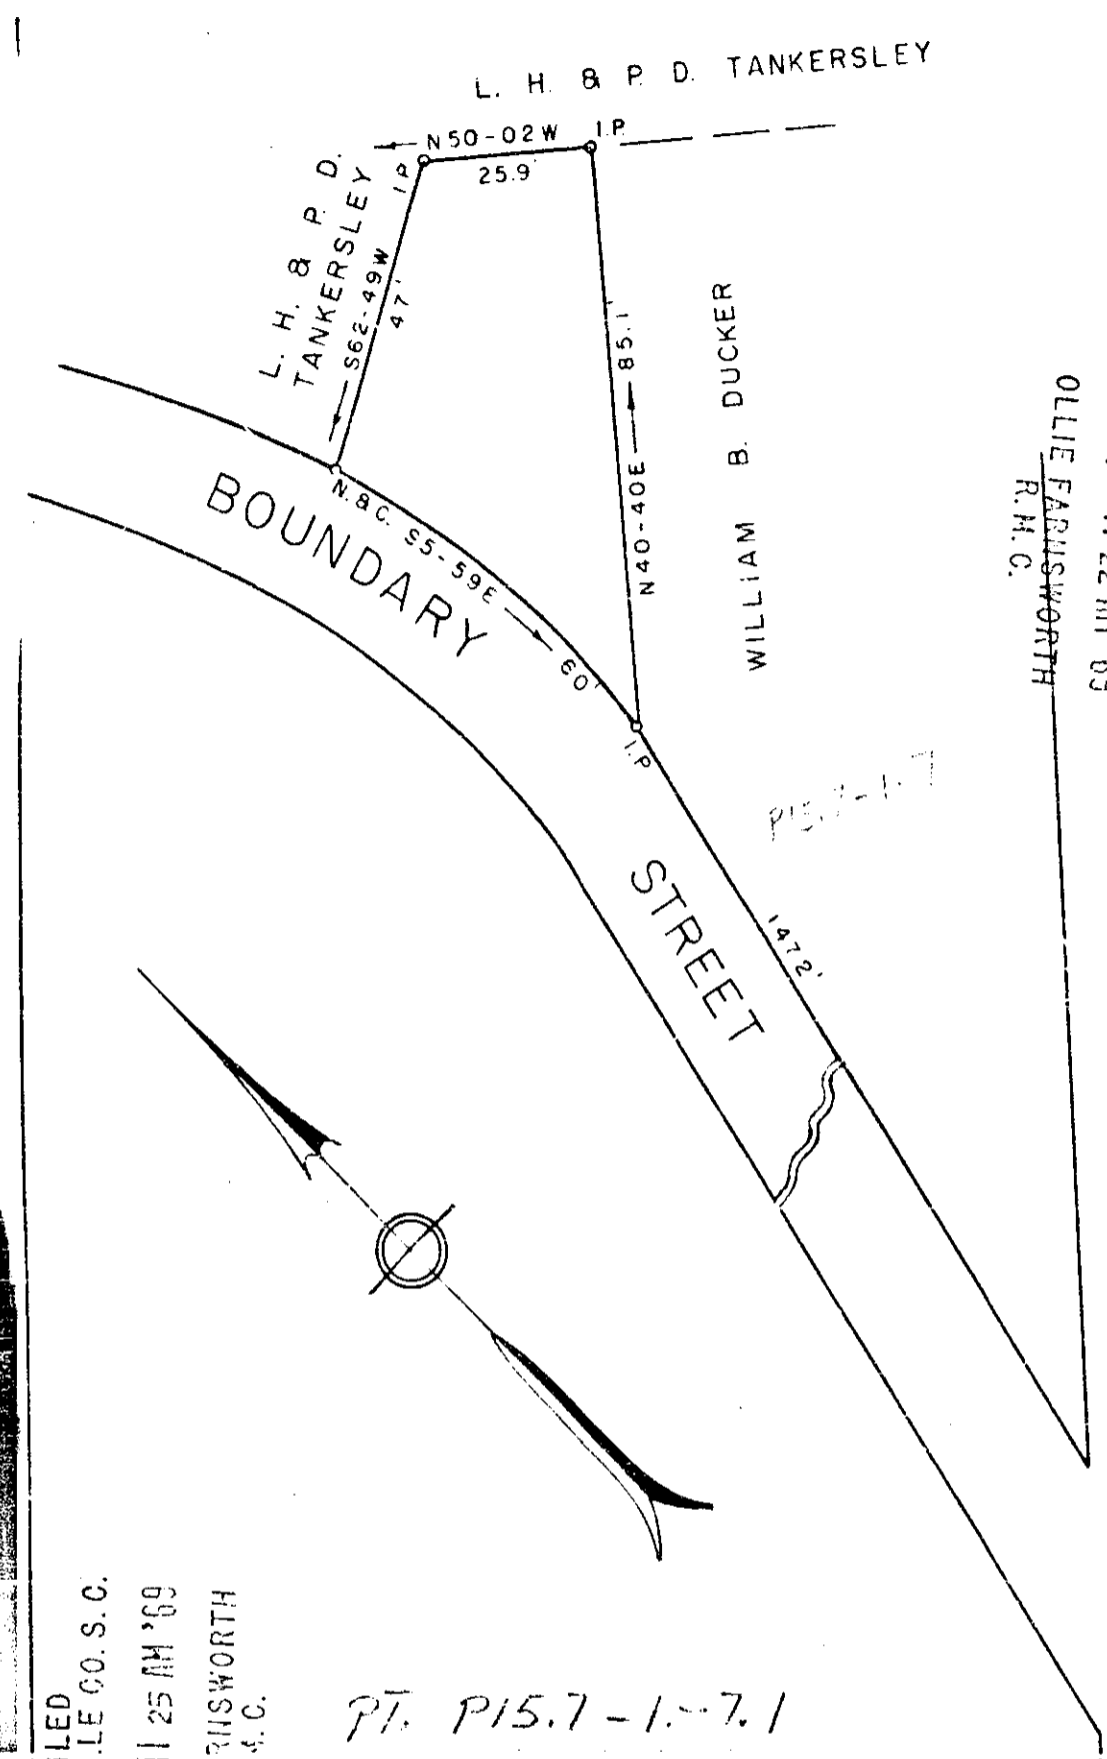

FILED
GREENVILLE CO. S. C.
AUG 7 11 22 AM '69
OLLIE FARNSWORTH
R.M.C.

WADE U. S. HIGHWAY NO. 29

FILED
GREENVILLE CO. S. C.
AUG 7 11 25 AM '69
OLLIE FARNSWORTH
R.M.C.

PT. P15.7-1-7.1

PROPERTY OF
JOAN S. MILLER
GREENVILLE CO., S. C.

304
4B-181

Scale 1" = 30' April 1969

DALTON B. NEVES, ENGINEERS
GREENVILLE, S. C.

3145

F.B. 308



FILED

GREENVILLE CO. S. C.
AUG 6 11 25 AM '69

associates
L. B. C.

181