


#3090 Filed This 6 day of Aug 1969

And Recorded in Vol. 48 Page 189 at 11:59 AM

Ollie Farnsworth

Register Mesne Conveyance Greenville County, S. C.

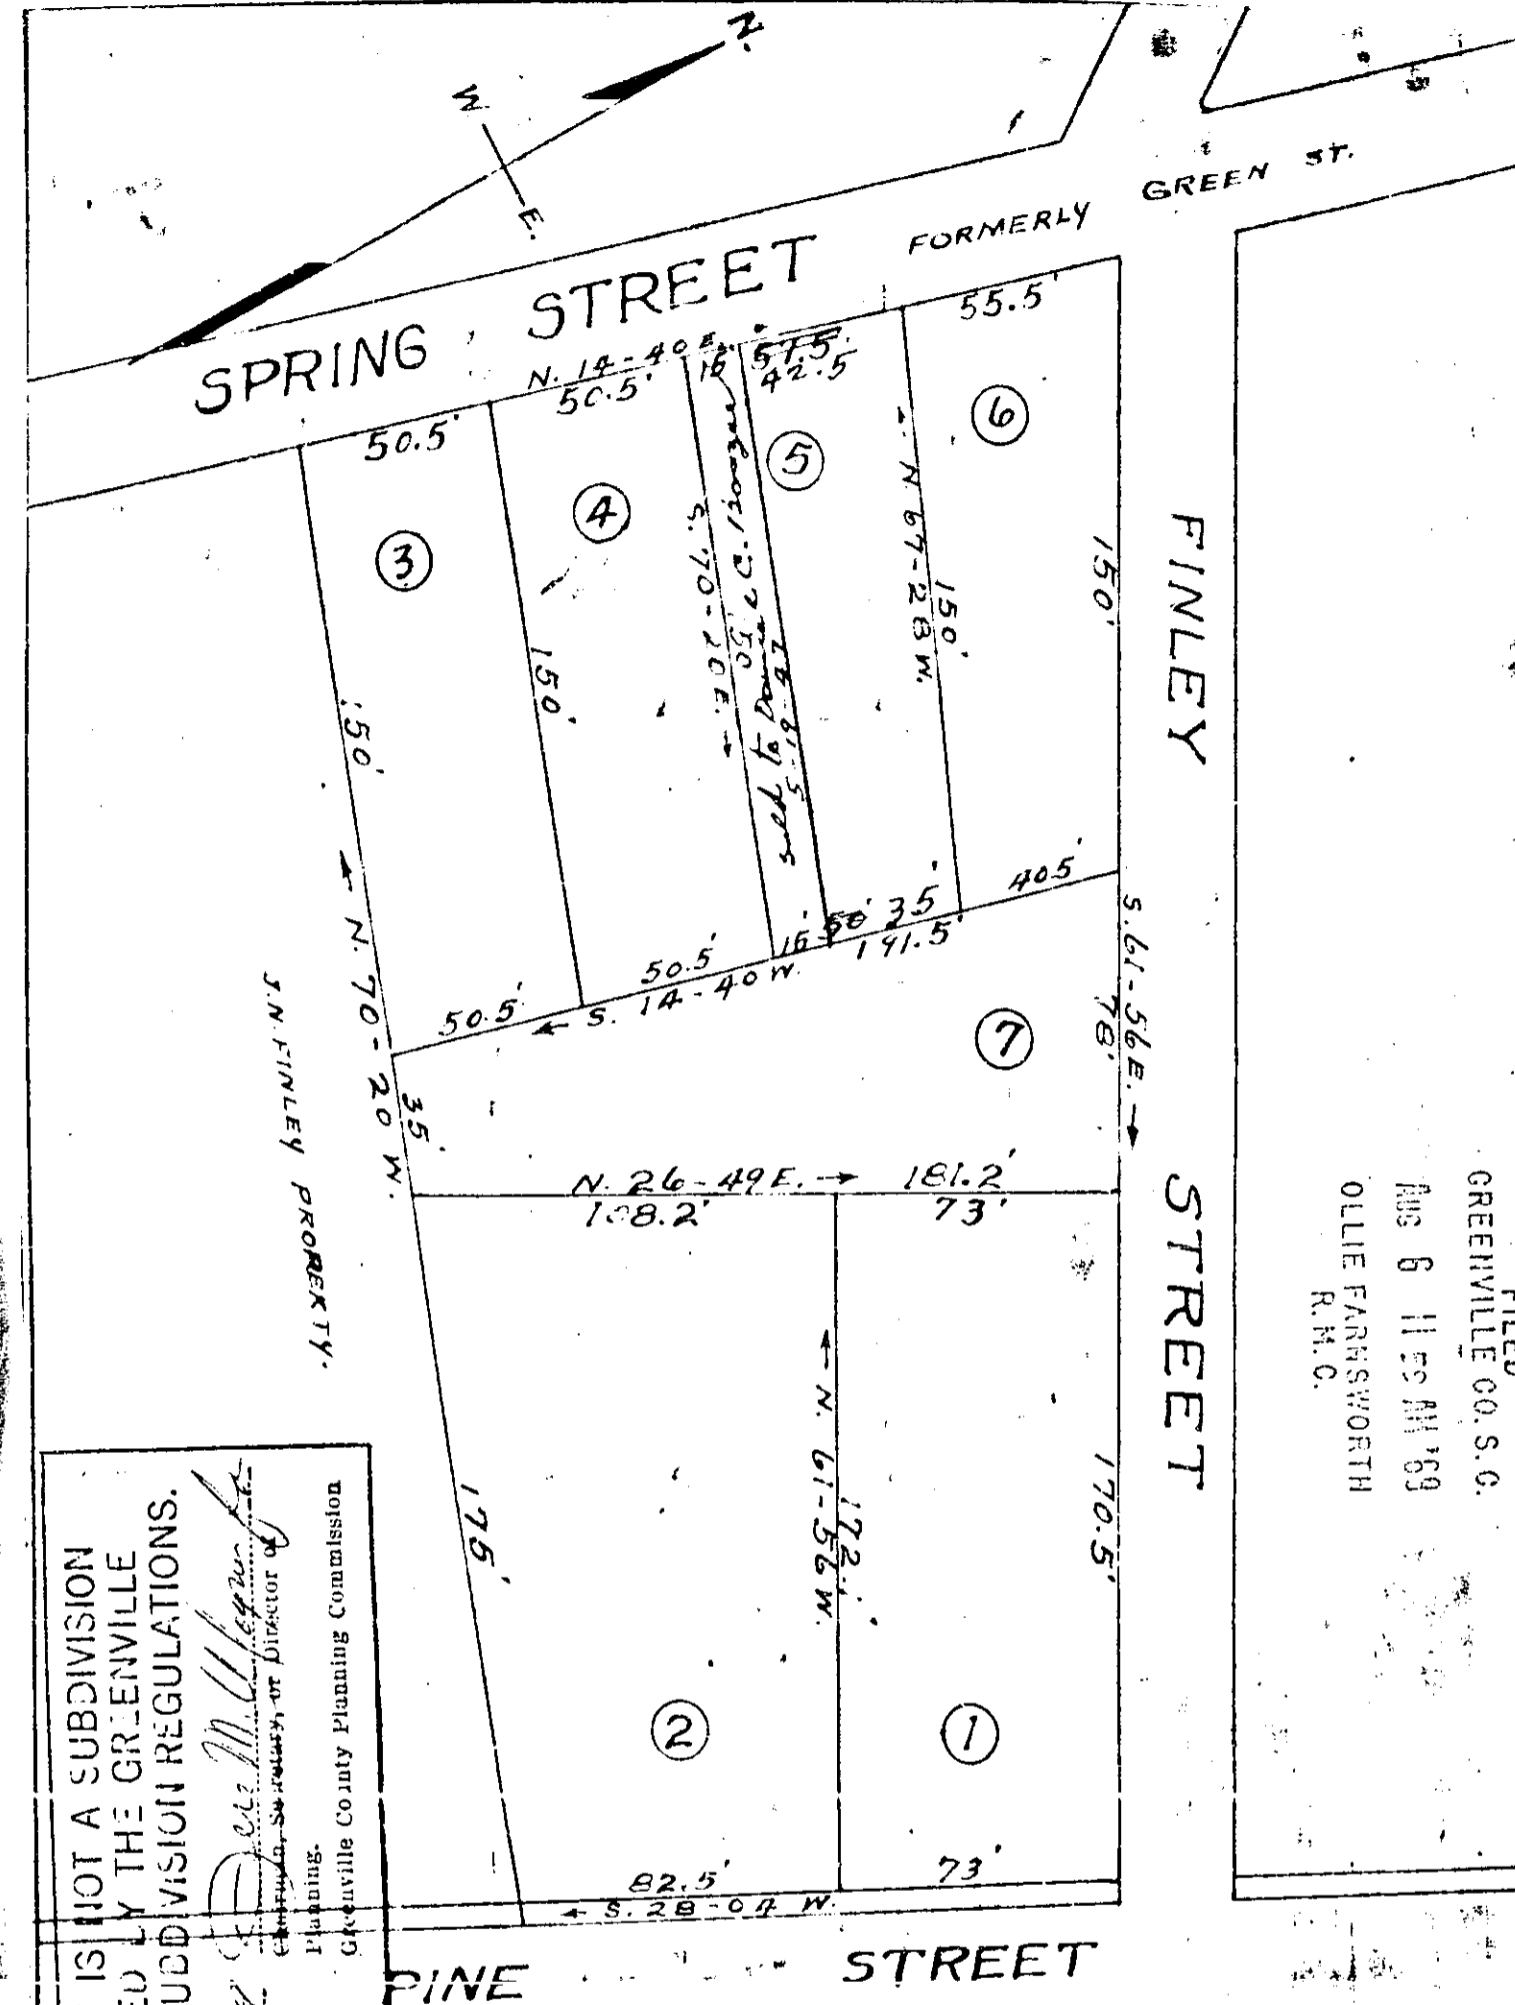

THIS PLAT IS NOT A SUBDIVISION AS DEFINED BY THE GREENVILLE COUNTY SUBDIVISION REGULATIONS.

Dee M. Williams
 Director of Planning
 Greenville County Planning Commission
 8/19/69

GREENVILLE CO. S. C.
 AUG 8 11 59 AM '69
 OLLIE FARNSWORTH
 R.M.C.

GREENVILLE CO. S. C.
 AUG 8 11 59 AM '69
 OLLIE FARNSWORTH
 R.M.C.


PROPERTY OF
 J.N. FINLEY

GREER GREENVILLE COUNTY
 SOUTH CAROLINA

SCALE: 1" = 50 FEET DECEMBER 21 1936

3000 SURVEYED SEPTEMBER 11 1936

H. S. BROCKMAN, SURVEYOR
 GREER, S. C.

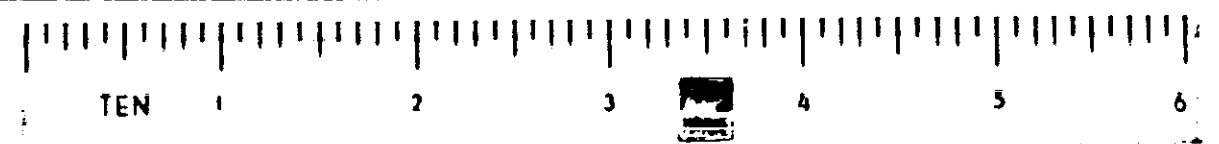

189

208
84