


WRIGHT

FILED  
GREENVILLE CO. S. C.  
OCT 9 8 54 AM '69  
OLLIE FARNSWORTH  
R. H. C.

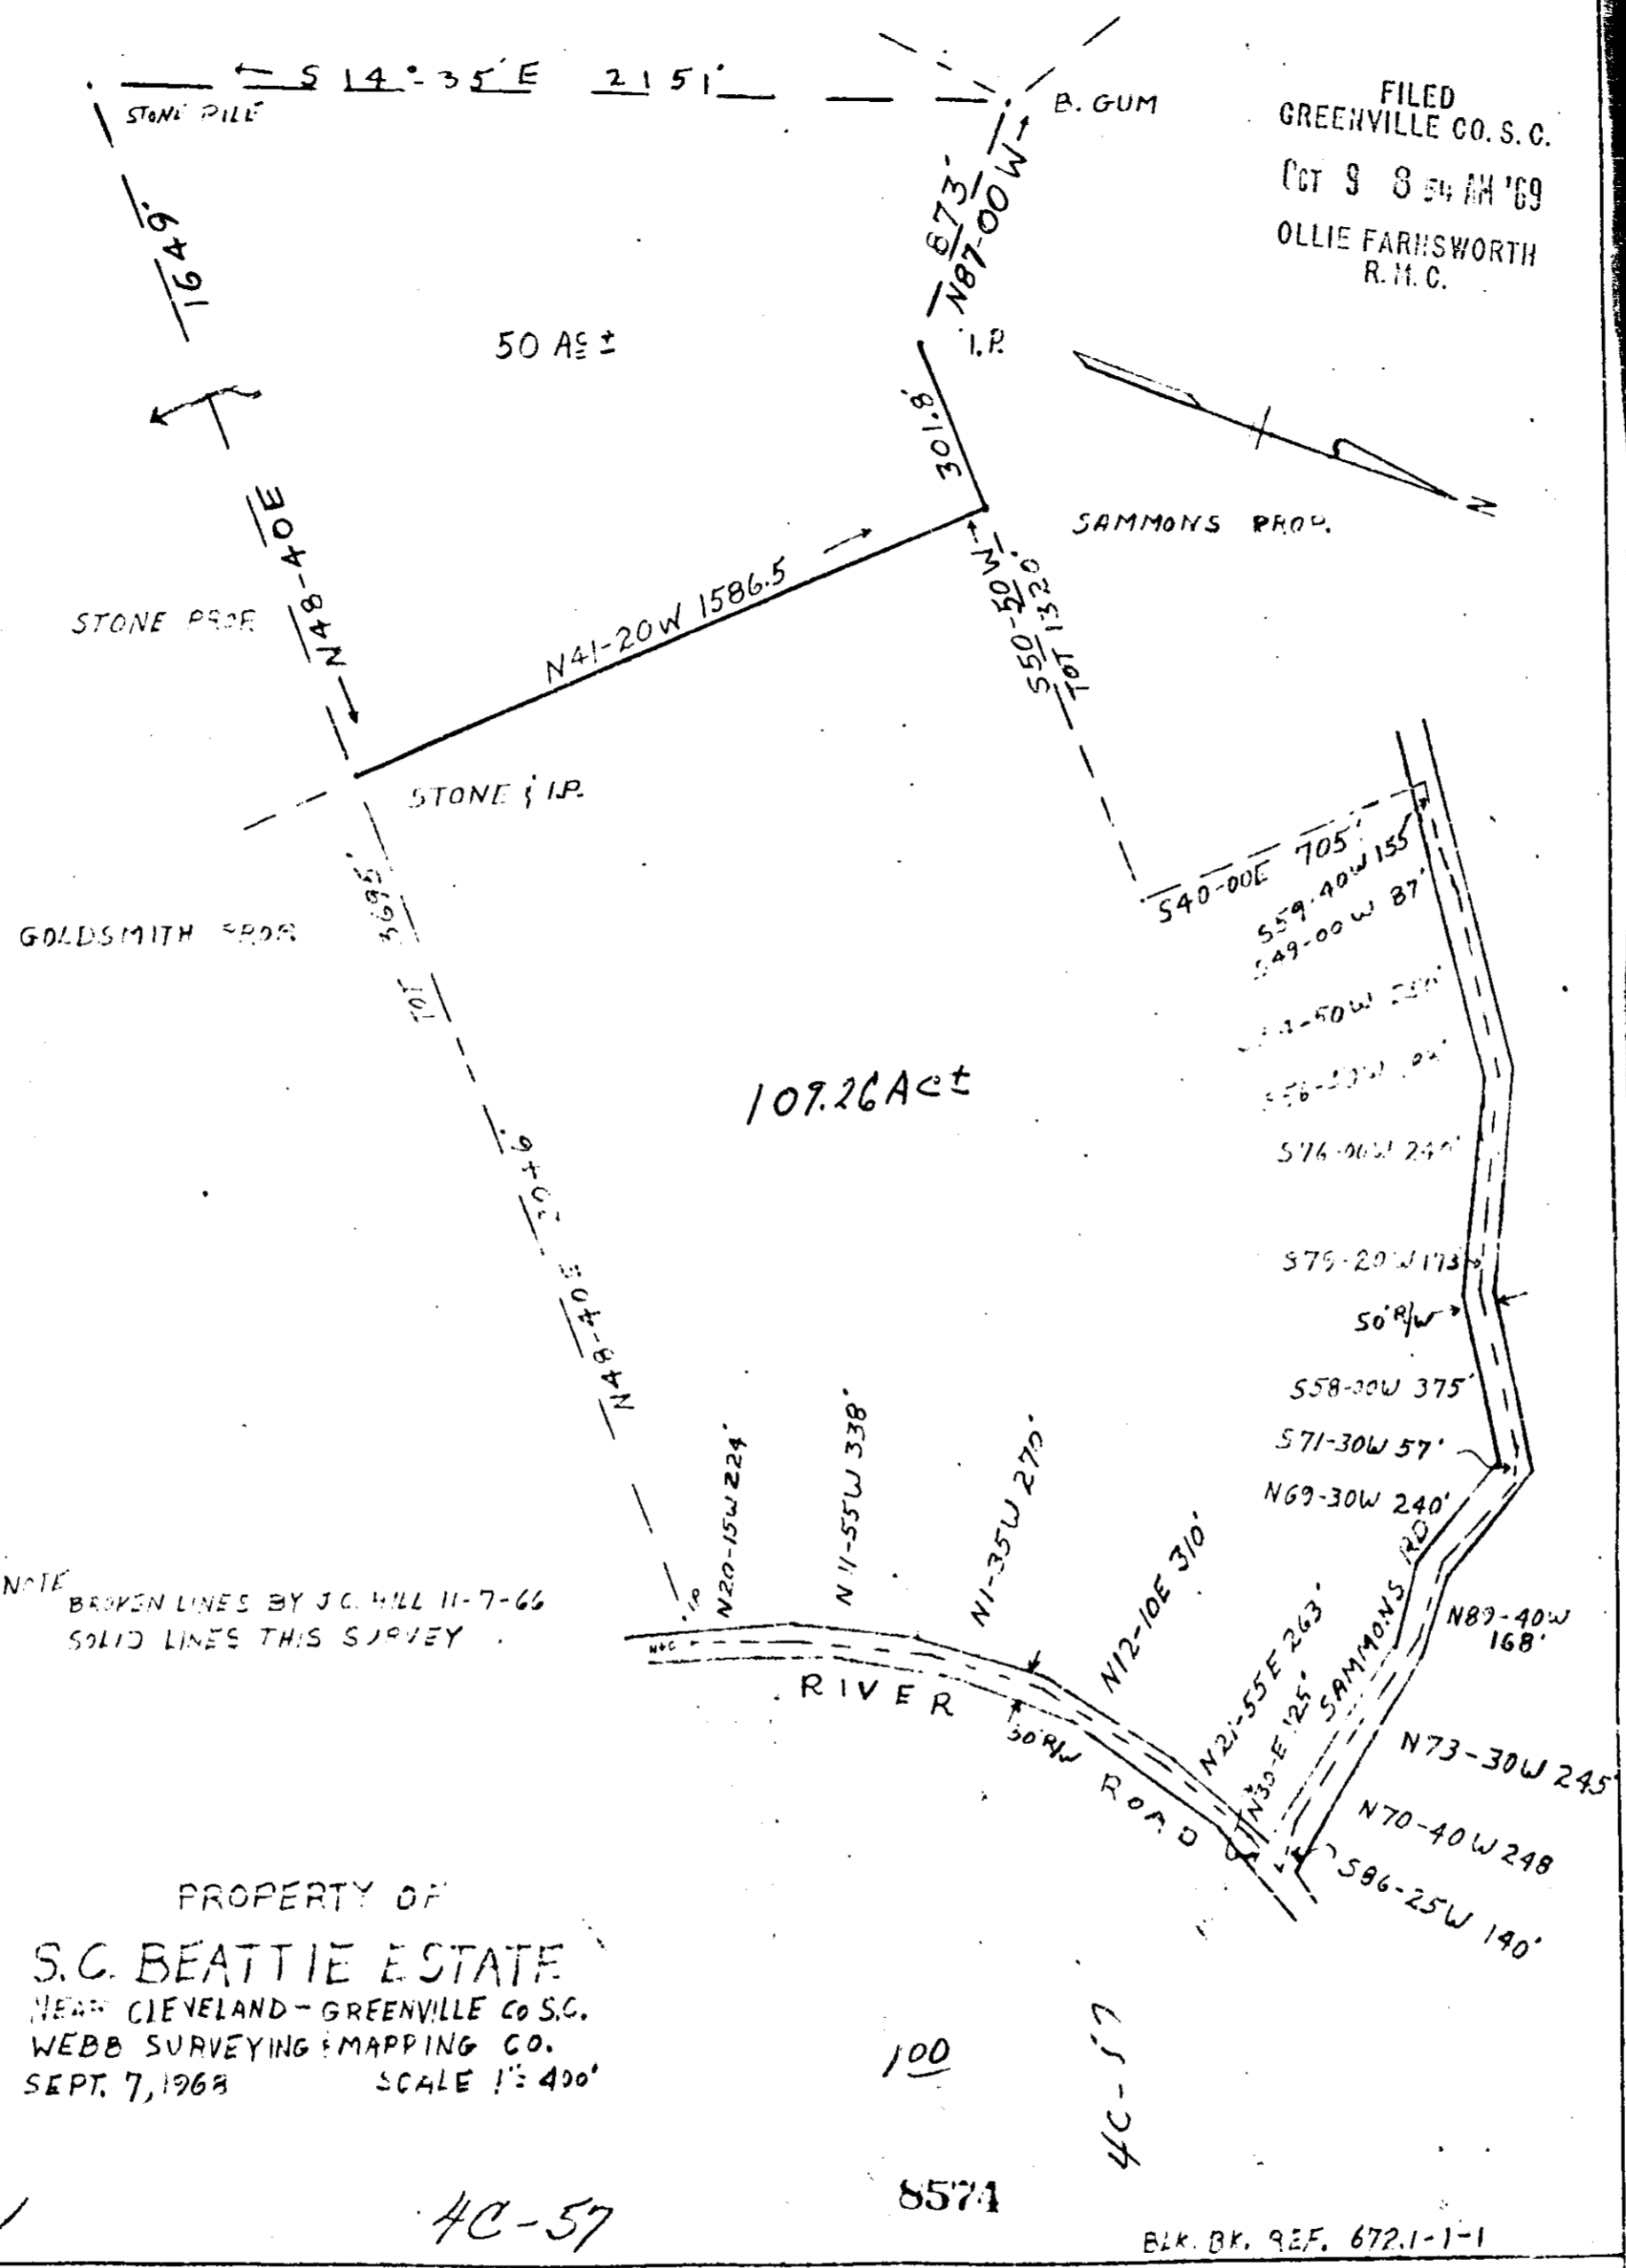

NOTE  
BROKEN LINES BY J.C. HILL 11-7-66  
SOLID LINES THIS SURVEY

PROPERTY OF  
S.C. BEATTIE ESTATE  
NEAR CLEVELAND - GREENVILLE CO. S.C.  
WEBB SURVEYING & MAPPING CO.  
SEPT. 7, 1968 SCALE 1" = 400'

4C-57

100

8574

BLK. BK. REF. 672.1-1-1

#8574 Filed This 9<sup>th</sup> day of Oct. 1969  
And Recorded in Vol. 4C at 57 M  
Ollie Farnsworth  
Register of Deeds Greenville Co. S. C.