


7064 Filed 22 day of Sept 1969
 And Recorded in Vol. 4C Page 81 at 11:06 A.M.
Ollie Farnsworth
 Register of Deeds Conveyance Greenville County, S. C.

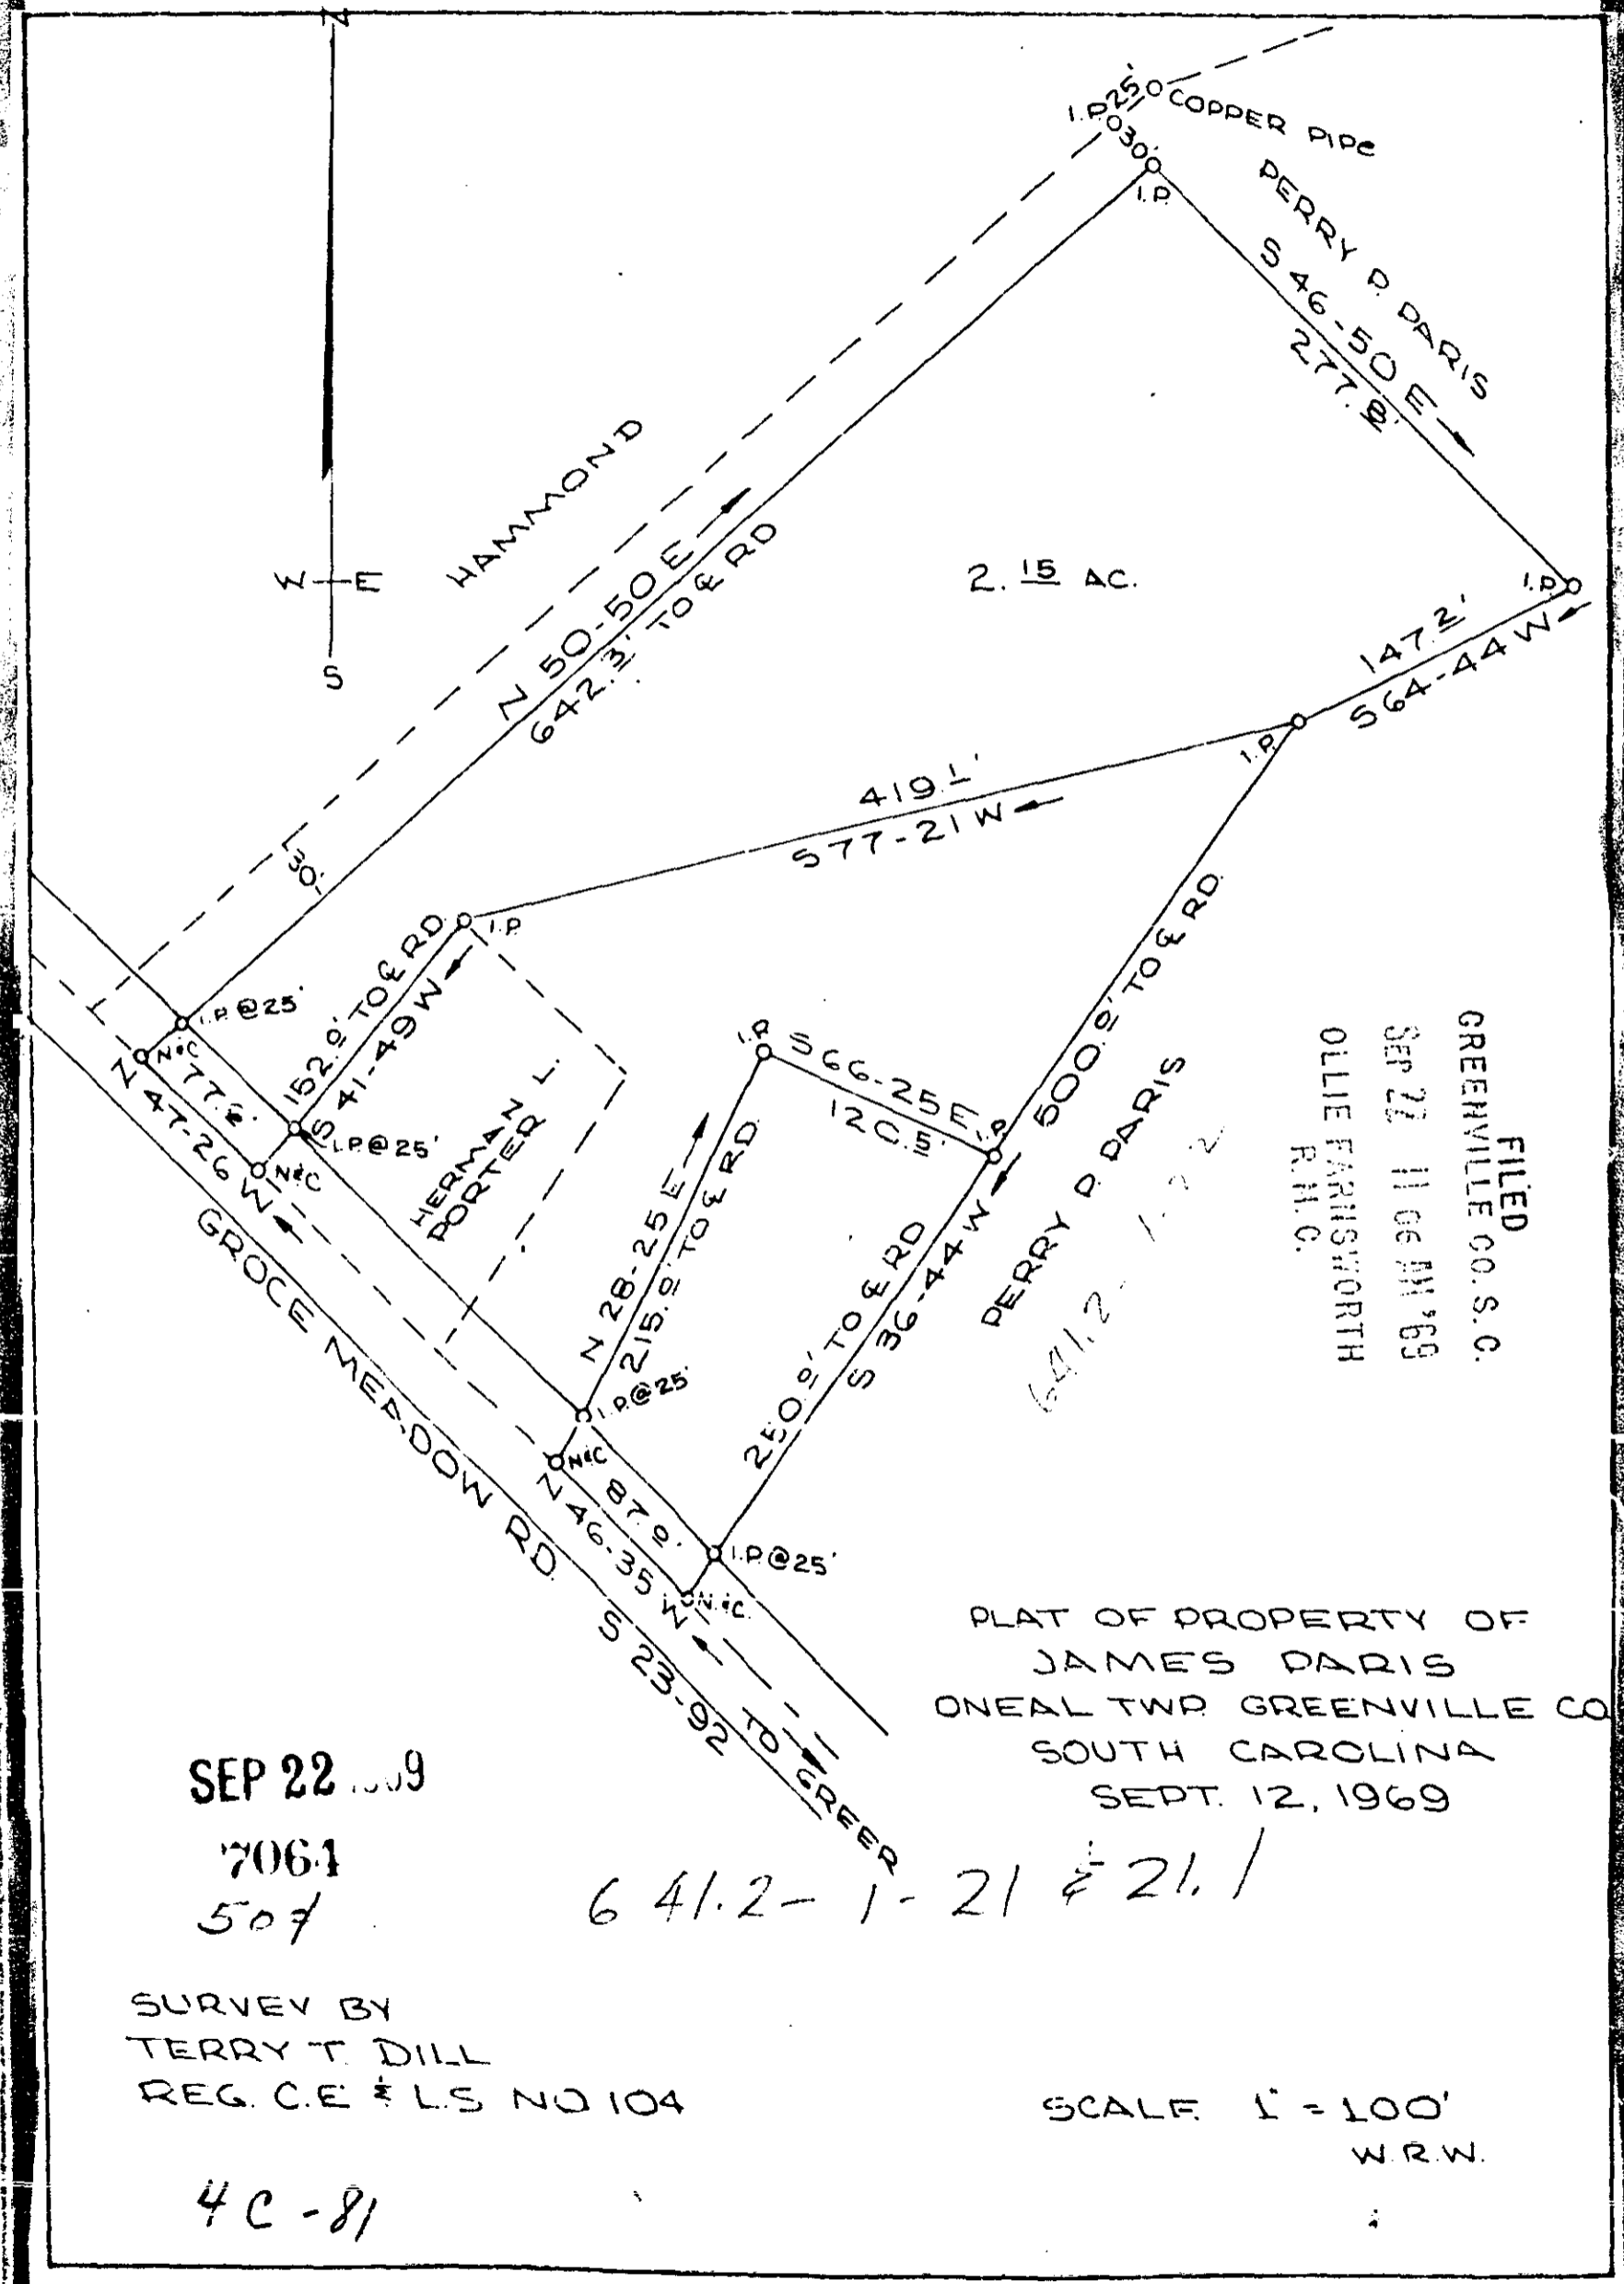

FILED
 GREENVILLE CO. S. C.
 SEP 22 11 06 AM '69
 OLLIE FARNSWORTH
 R.H.C.

PLAT OF PROPERTY OF
 JAMES DAVIS
 ONEAL TWP GREENVILLE CO
 SOUTH CAROLINA
 SEPT. 12, 1969

SEP 22 1969
 7064
 507

641.2 - 1 - 21 & 21.1

SURVEY BY
 TERRY T. DILL
 REG. C.E. & L.S. NO 104

SCALE 1" = 100'
 W.R.W.

4C-81

