


#8627 ~~11-10-69~~ Oct 11 1969  
 And Recorded in Vol. 4C Page 89 11:49 a.m.  
 Ollie Farnsworth  
 Register of Deeds - Greenville County, S. C.

REF: PROPERTY OF SECURITY INVESTMENT CO. NOT RECORDED

TEN  
 1  
 2  
 3  
 4  
 5  
 6  
 7  
 8  
 9

FILED  
 GREENVILLE CO. S. C.  
 OCT 10 11 49 AM '69  
 OLLIE FARNSWORTH  
 R. M. C.

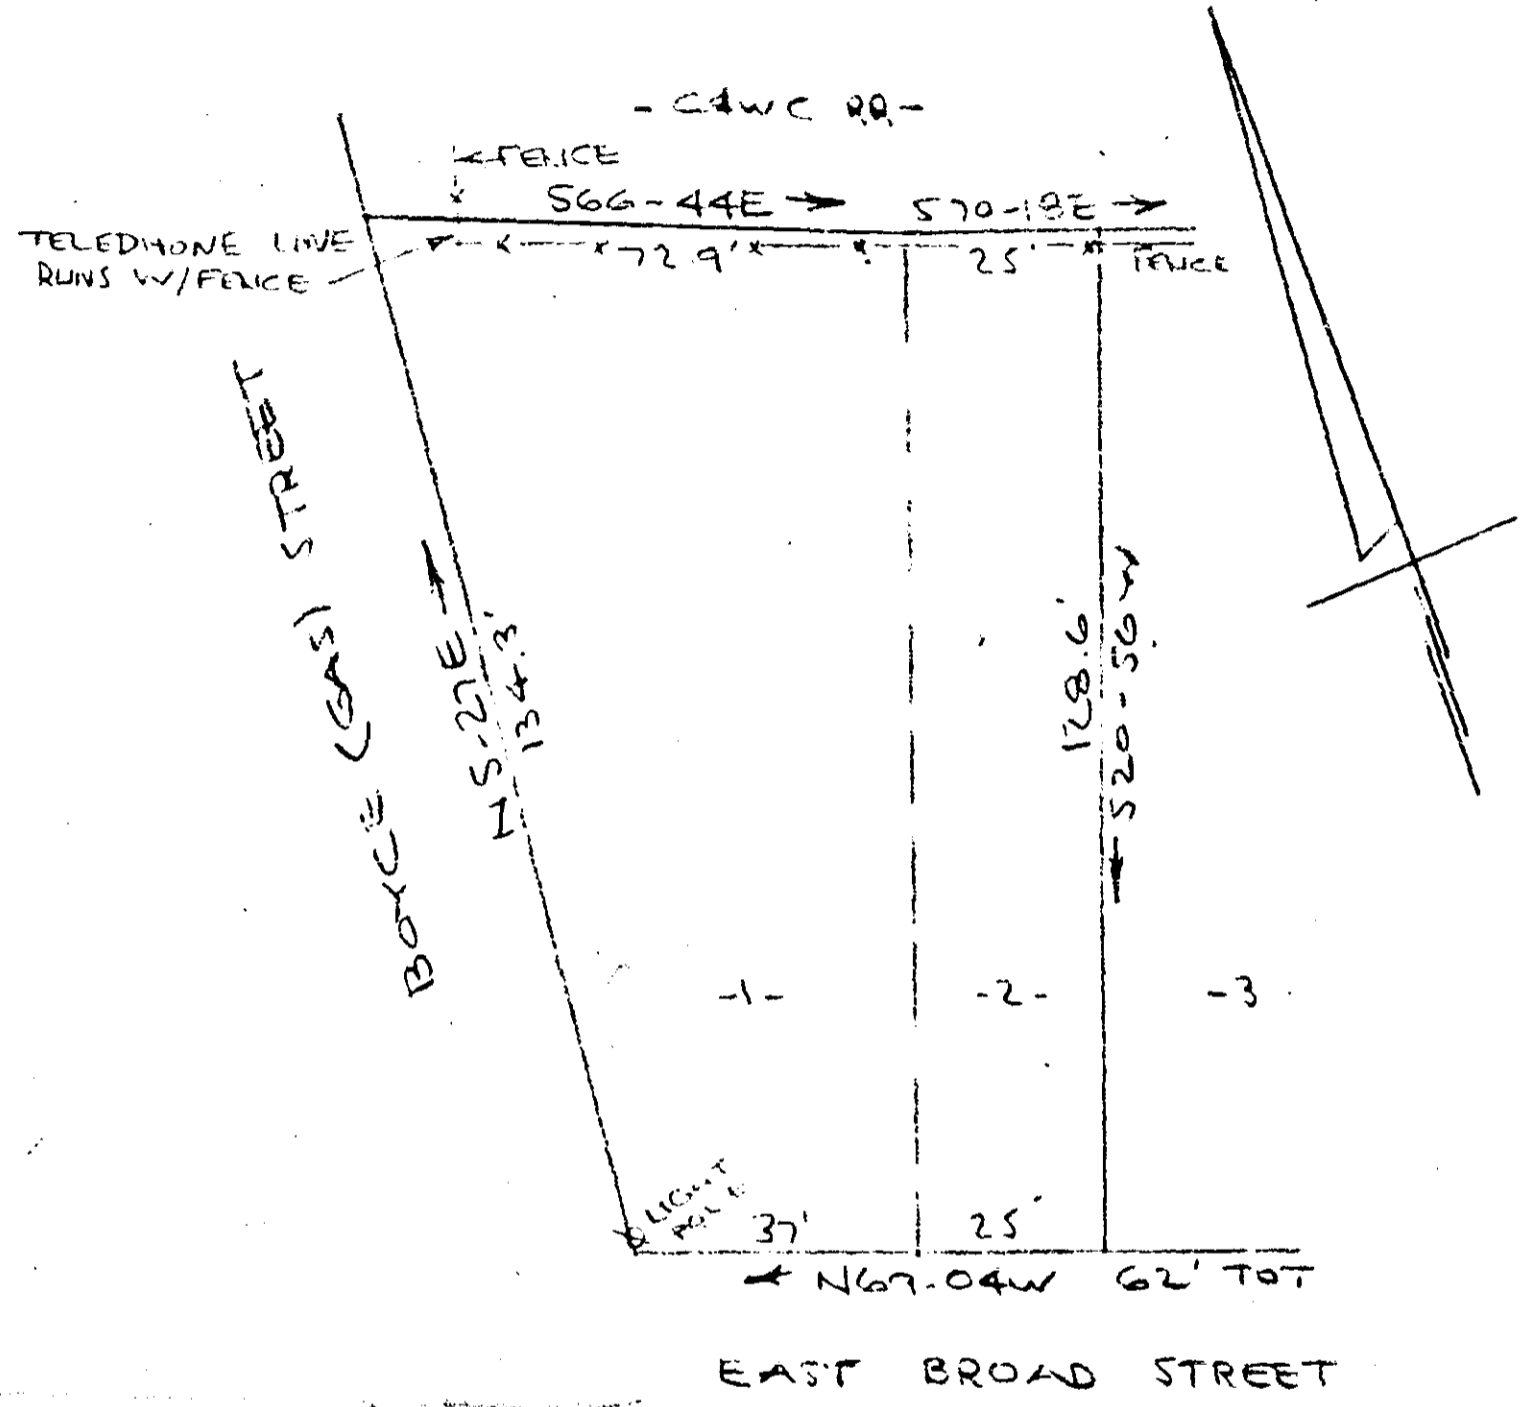

62-2-3  
 EAST BROAD STREET

SURVEY FOR  
 PILGRIM HEALTH & LIFE INSURANCE COMPANY OF GEORGIA  
 GREENVILLE, S. C.  
 SCALE: 1" = 30' 18 SEPT 1969

This is to certify that on the 18th day of September 1969, I surveyed the property shown on this plat, and that the above survey is correct.

R. B. Bruce  
 R. B. Bruce, R.L.S. #1952

4C-89  
 509  
 CAROLINA ENGINEERING & SURVEYING CO  
 8627 GREENVILLE, S. C.