


Plat Book 4C, Page 95A

8671... 10... Oct... 1969
 And Rec'd in R.M.C. 4C... 95... 3:41 P.M.
 Ollie Farnsworth
 Registrar of Deeds, Greenville County, S. C.

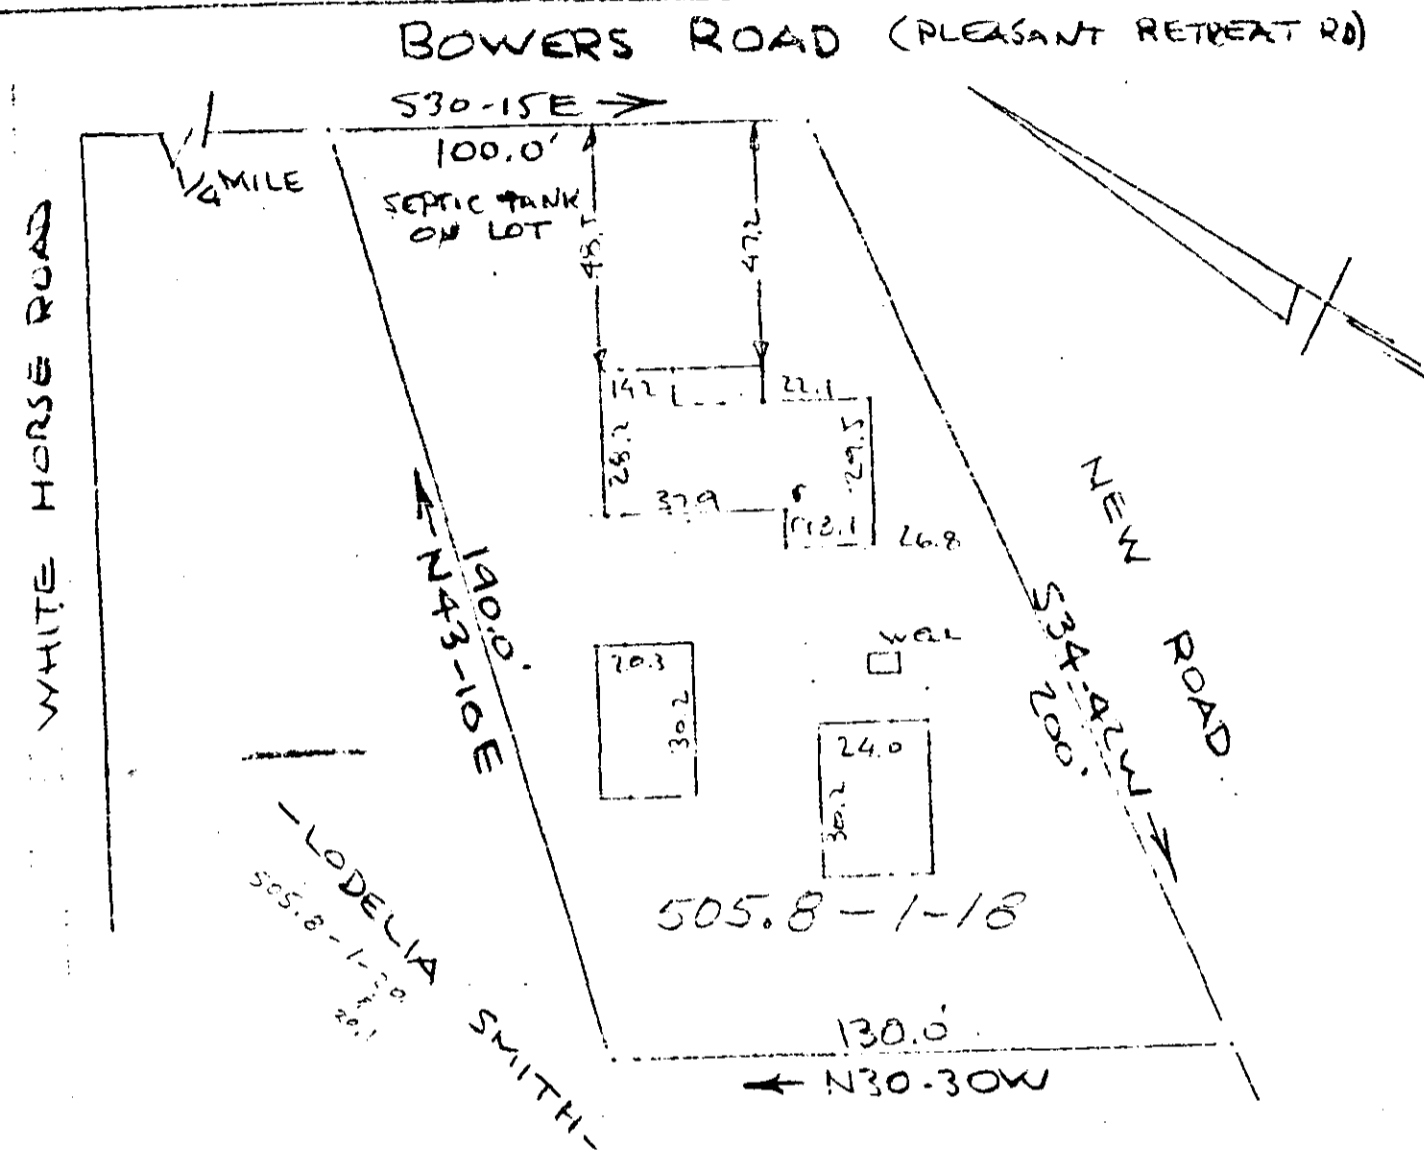

PROPERTY OF
 MICHAEL H. HUDGINS & ELAINE T. HUDGINS
 BATES TWP. - GREENVILLE CO., S. C.
 SCALE: 1" = 40' 25 SEPT 1969

This is to certify that on the 25th day of September 1969, I surveyed the property shown on this plat, being known as Property Of MICHAEL H. HUDGINS & ELAINE T. HUDGINS and recorded in the RMC Office Greenville County, S.C., in Plat Book at Page and that the property lines, walls and buildings are as shown hereon and that the walls and buildings located on said lot do not encroach or project on adjacent street or property, and that no adjacent walls or buildings encroach or project on said premises. and no power lines cross this property except as shown hereon.

Oct 10 3 41 PM '69
 OLLIE FARNSWORTH
 R.M.C.

4C-95
 8671

R. B. Bruce
 R. B. Bruce, R.L.S. #1952

OCT 10 1969

6112

