


#9530 Filed This 21 day of Oct 19 69

And Recorded in Vol. 4C Page 109 at M

Register Mason Conveyances Greenville County, S. C.

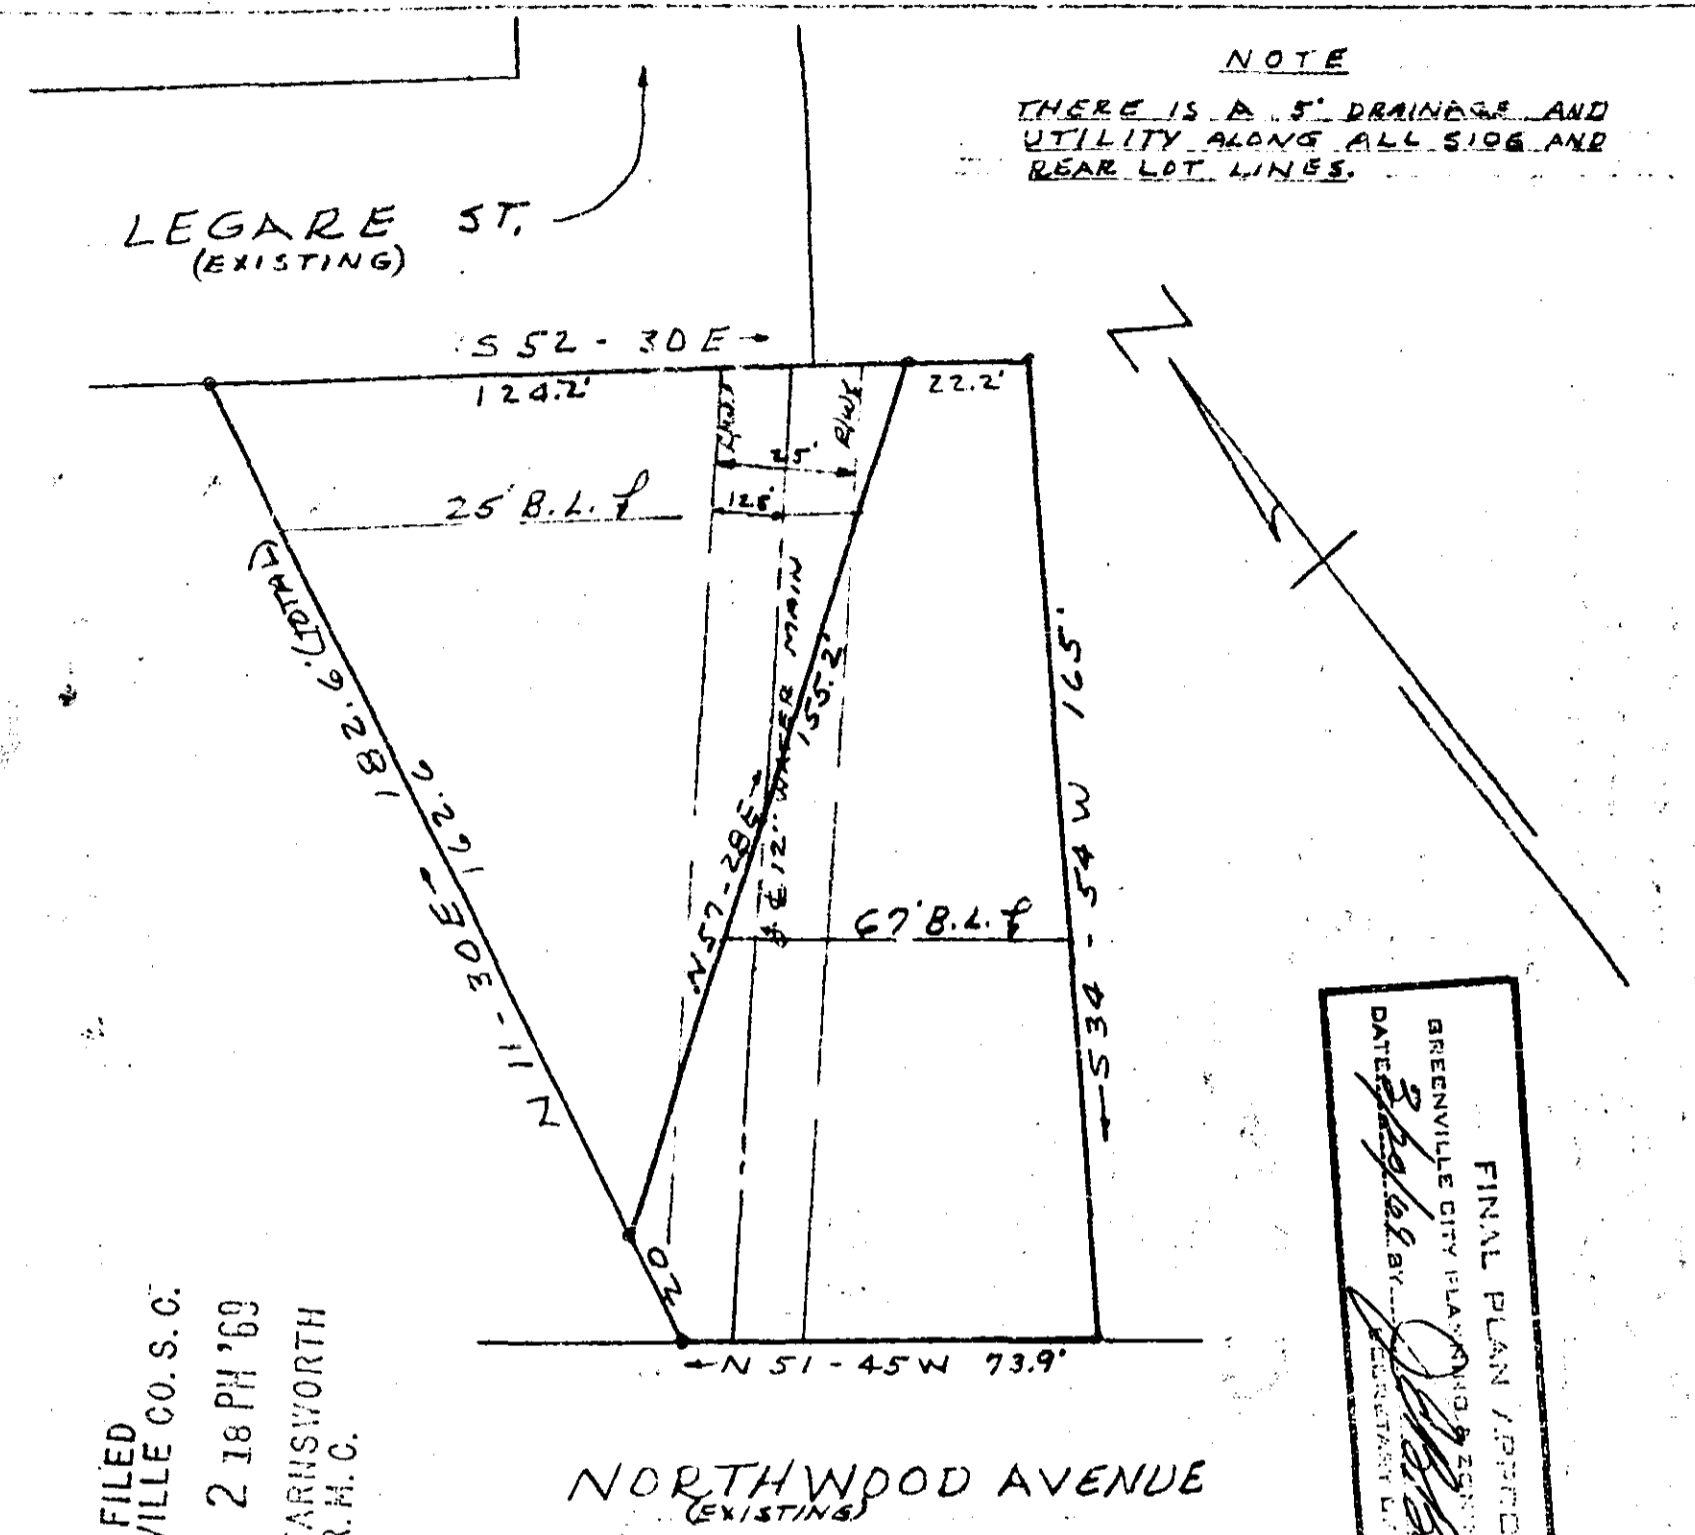

FILED
GREENVILLE CO. S. C.
OCT 21 2 18 PM '69
OLLIE FARNSWORTH
R.H.C.

FINAL PLAN (APPROVED)
GREENVILLE CITY PLANNING & ZONING COMMISSION
DATE: 10/21/69 BY: [Signature]
CITY ENGINEER: [Signature]

A RE-DIVISION OF LOTS
7, 8, 9, AND PART OF LOTS
4, 5 & 6 OF THE E. E. STONE EST.
GREENVILLE, S. C.
MAR 11, 1969 SCALE 1" = 40'

184-1-41, 42, 43 & 44

CERTIFICATE OF SURVEY
THIS IS TO CERTIFY THAT THIS
IS AN ACCURATE MAP OF AN
ACTUAL SURVEY MADE BY THE
UNDERSIGNED.
SIGNED: H.C. Clark
SCRLS 2589

CERTIFICATE OF OWNERSHIP
THIS IS TO CERTIFY THAT I AM
THE AGENT FOR THE OWNER OF
THE PROPERTY SHOWN ON THIS
PLAT AND DO APPROVE OF THE
SUBDIVISION THEREOF AS SHOWN.
SIGNED: [Signature]

9530

4C-109

59

