


# Plat Book 4C, Page 119 B

TOTAL AREA = 18,663 SQ. FT.

NOTE: LOT NUMBERS REFER TO PLAT BY C.O. RIDDLE, RECORDED IN PLAT 300-K WW, PAGE 417.

10396 Filed This 31 day of Oct. 1969  
 And Recorded in Vol. 4C Page 119 of 522 M.  
**Ollie Farnsworth**  
 Register Meane Greenville County, S. C.

OCT 31 5 22 PM '69  
 OLLIE FARNSWORTH  
 R. M. C.

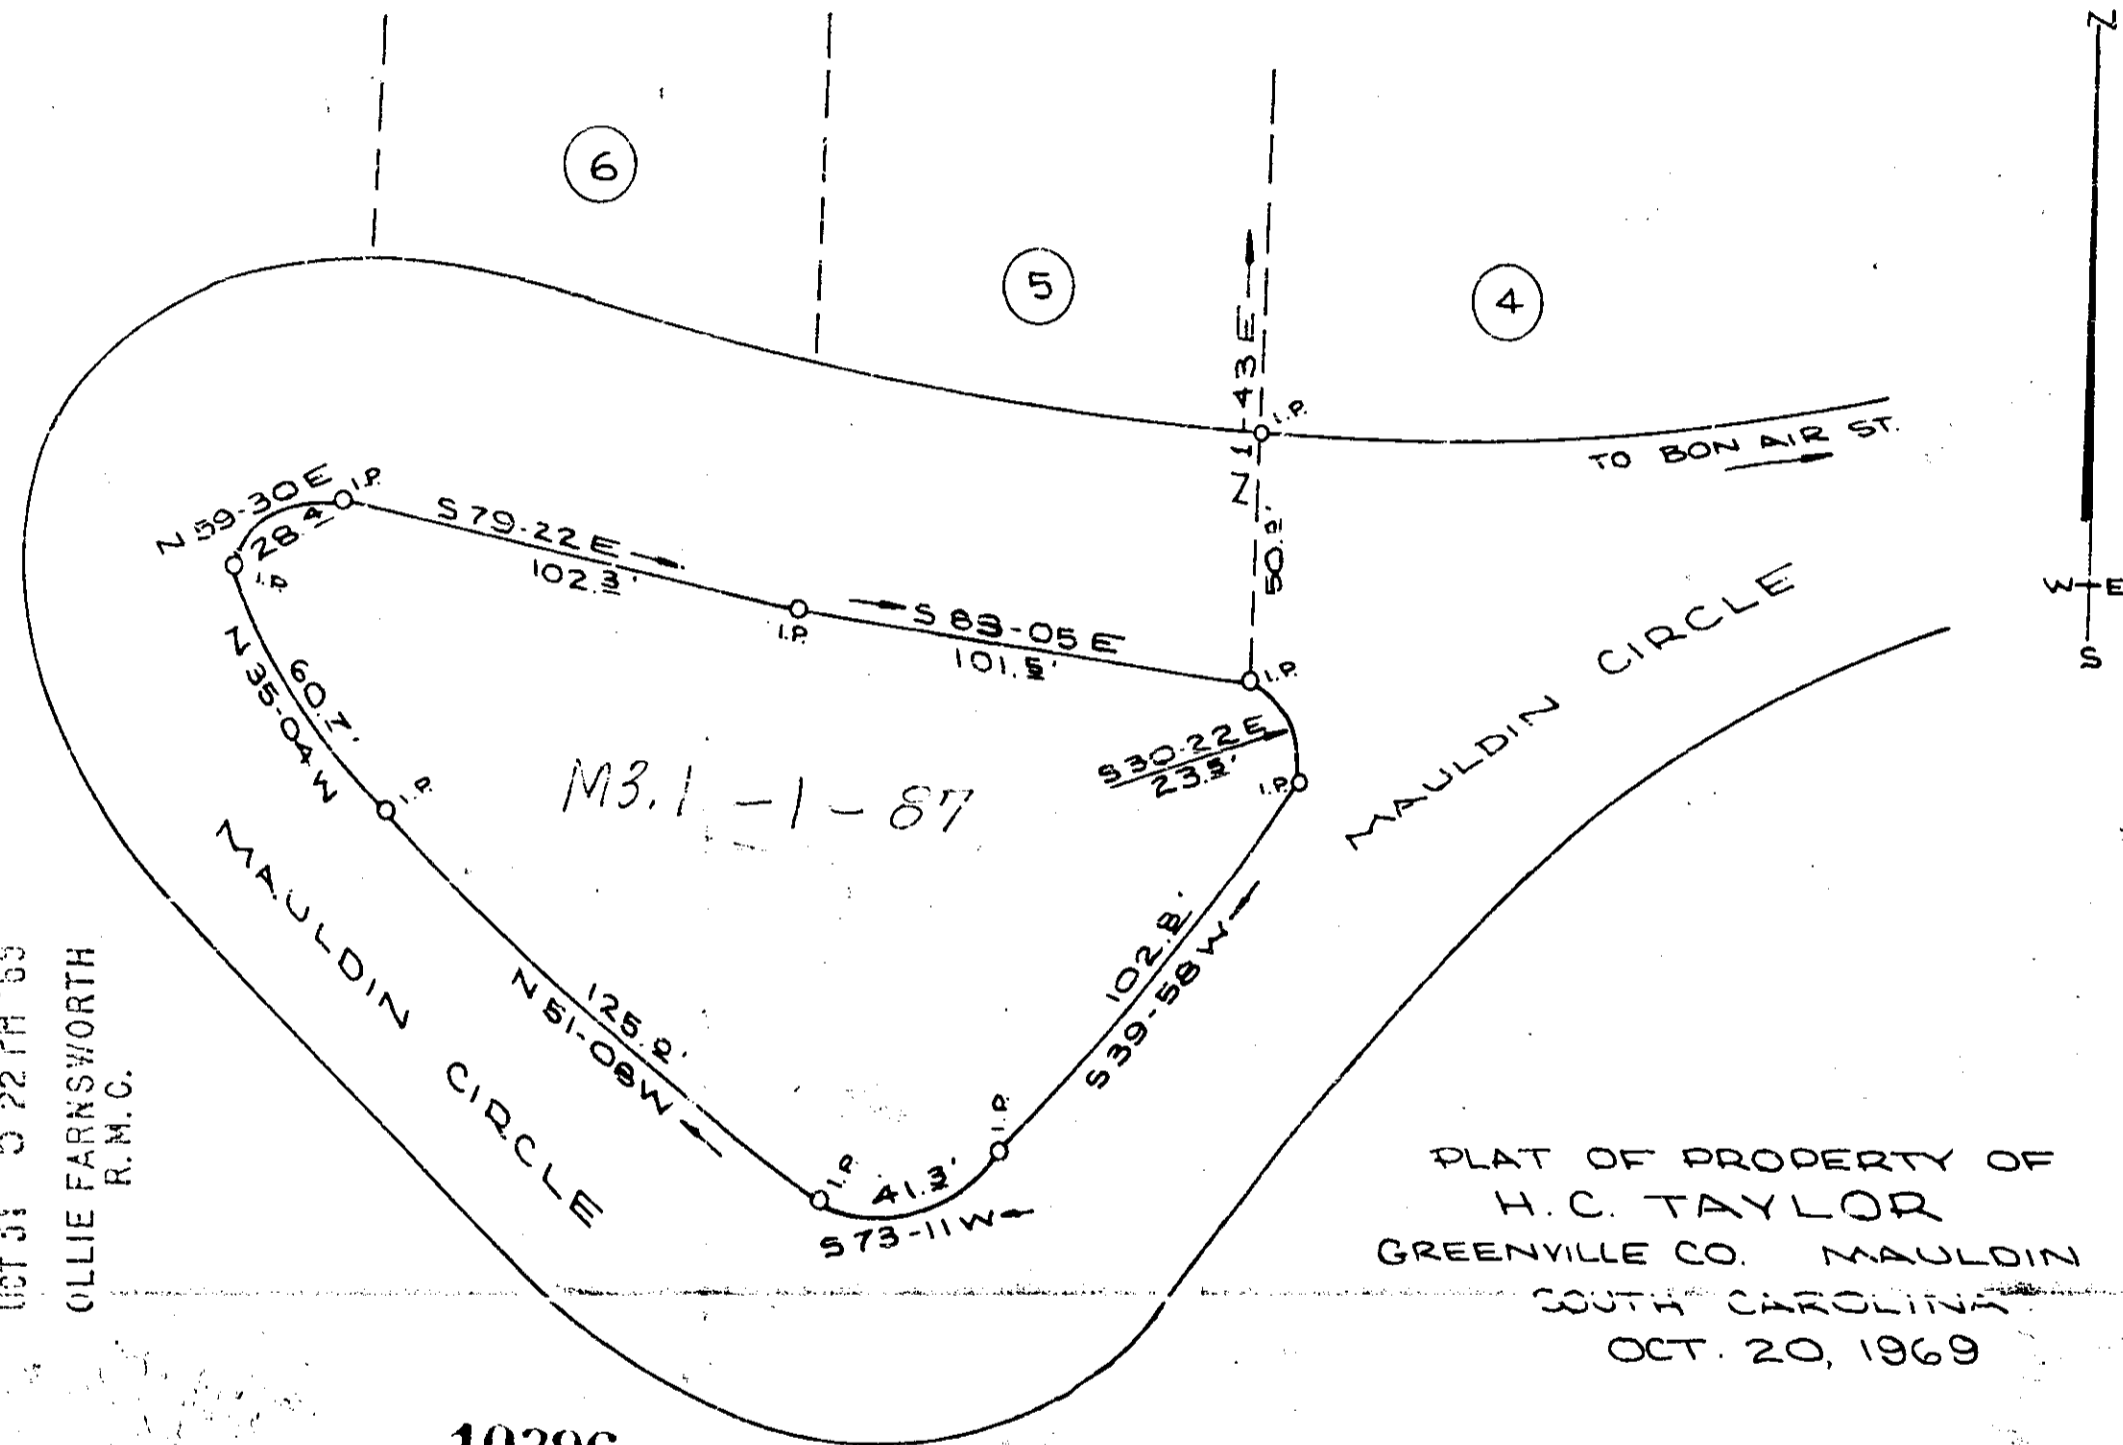

PLAT OF PROPERTY OF  
 H. C. TAYLOR  
 GREENVILLE CO. MAULDIN  
 SOUTH CAROLINA  
 OCT. 20, 1969

10396  
 SURVEY BY  
 TERRY T. DILL  
 REG. C.E. & L.S. NO. 104

50d 4C-119

SCALE 1" = 50' W.R.W.

