

#10536 Filed This 3 day of Nov. 1969
 And Recorded in Vol. 4C 135-210 M.
 Ollie Farnsworth
 Register Mesne Conveyance Greenville County, S. C.


FILED
 GREENVILLE CO. S. C.
 Nov 3 2 10 PM '69
 OLLIE FARNSWORTH
 R. M. C.

I CERTIFY THAT THIS IS AN ACCURATE
 PLAT OF AN ACTUAL SURVEY COMPLETED
 BY ME ON OCT. 27, 1969

P. C. Riddle - Reg. L.S. 1347

I CERTIFY THAT I AM THE OWNER OF THE
 PROPERTY SHOWN HEREON AND DO
 APPROVE OF THE SUBDIVISION THEREOF
 AS SHOWN

Pat S. Petrakos
Steve Petrakos

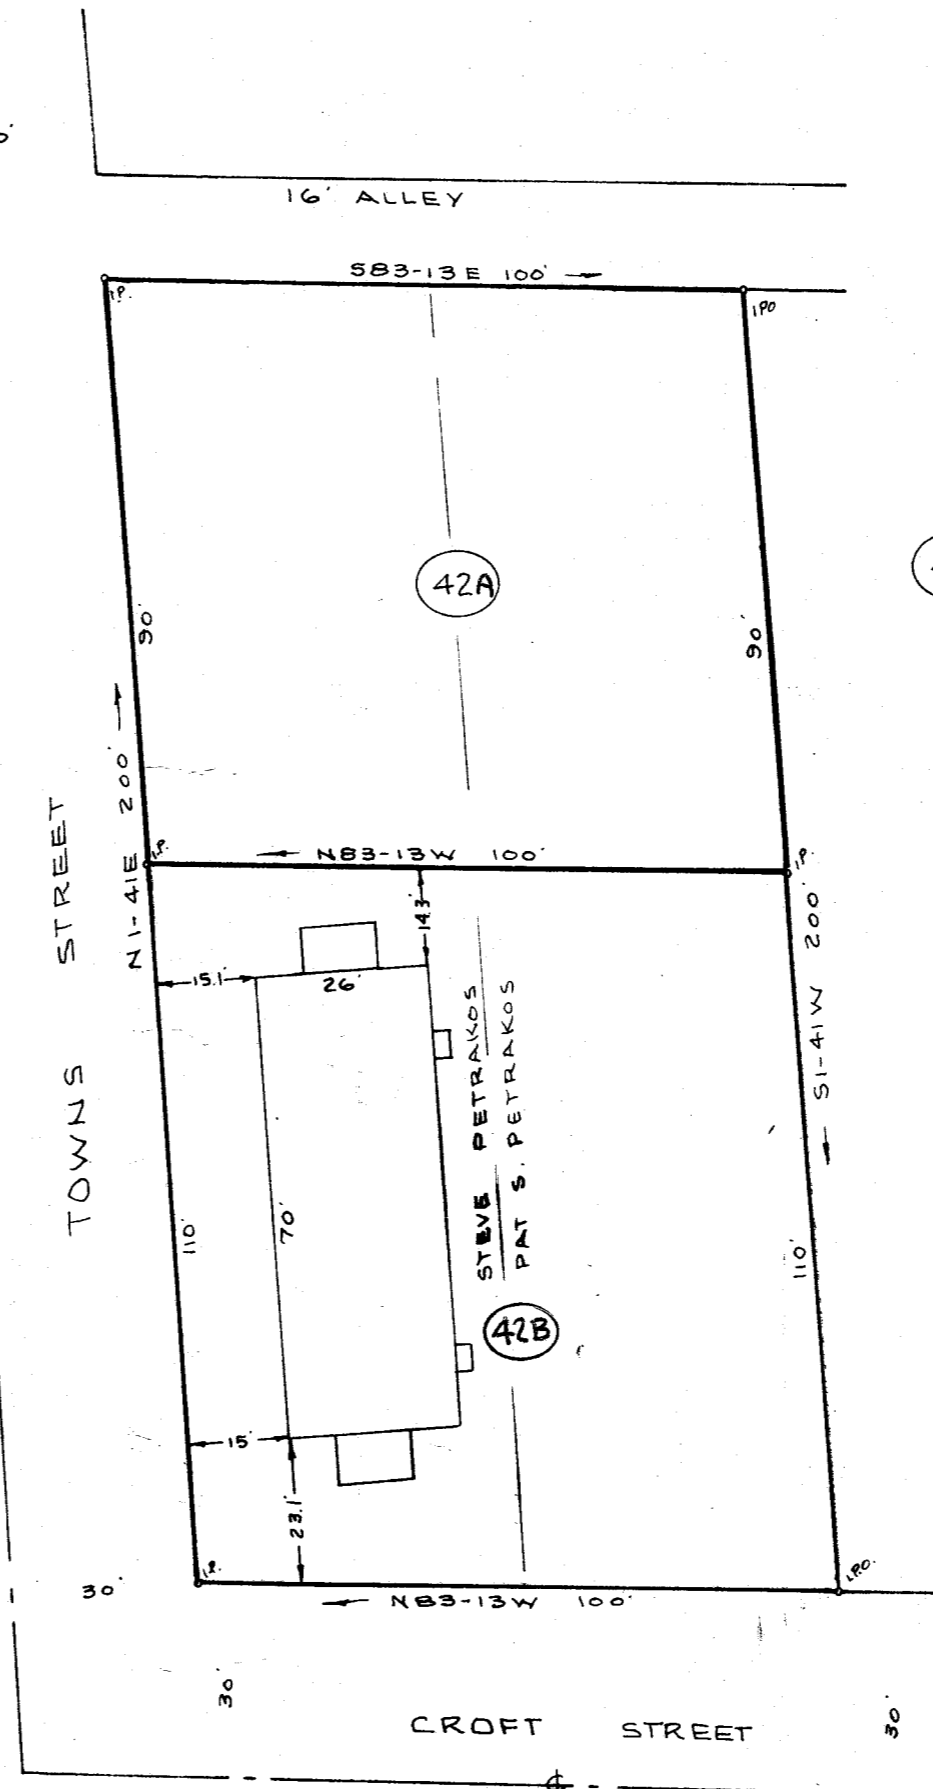

5' DRAINAGE EASEMENT EACH
 SIDE OF SIDE AND REAR LOT
 LINES.

NOV 3 1969

1.00 4C-135

FINAL PLAN APPROVED

GREENVILLE CITY PLANNING & ZONING COMMISSION
 DATE 10/31/69 BY J. C. Bate
 SECRETARY OF COMMISSION

#10536

6-4-9 & 9.1

REDIVISION OF
 LOT 42 SECTION B
 STONE LAND CO. SUBDIVISION
 PROPERTY OF
 STEVE AND PAT S. PETRAKOS
 GREENVILLE, SOUTH CAROLINA
 SCALE 1" = 30'
 OCT 27, 1969