


Plat Book 4D, Page 3 A

13427 Filed This 11 day of Dec. 1969
 And Recorded in Vol. 4D Page 3 at 4:15 P.M.


Ollie Farnsworth
 Register Mesne Conveyance Greenville County, S. C.

DEC 11 1969

FILED
 GREENVILLE CO. S. C.
 Dec 11 4 15 PM '69
 OLLIE FARNSWORTH
 R. M. C.

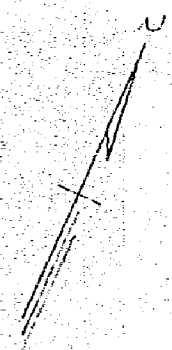

WESTERN HILLS

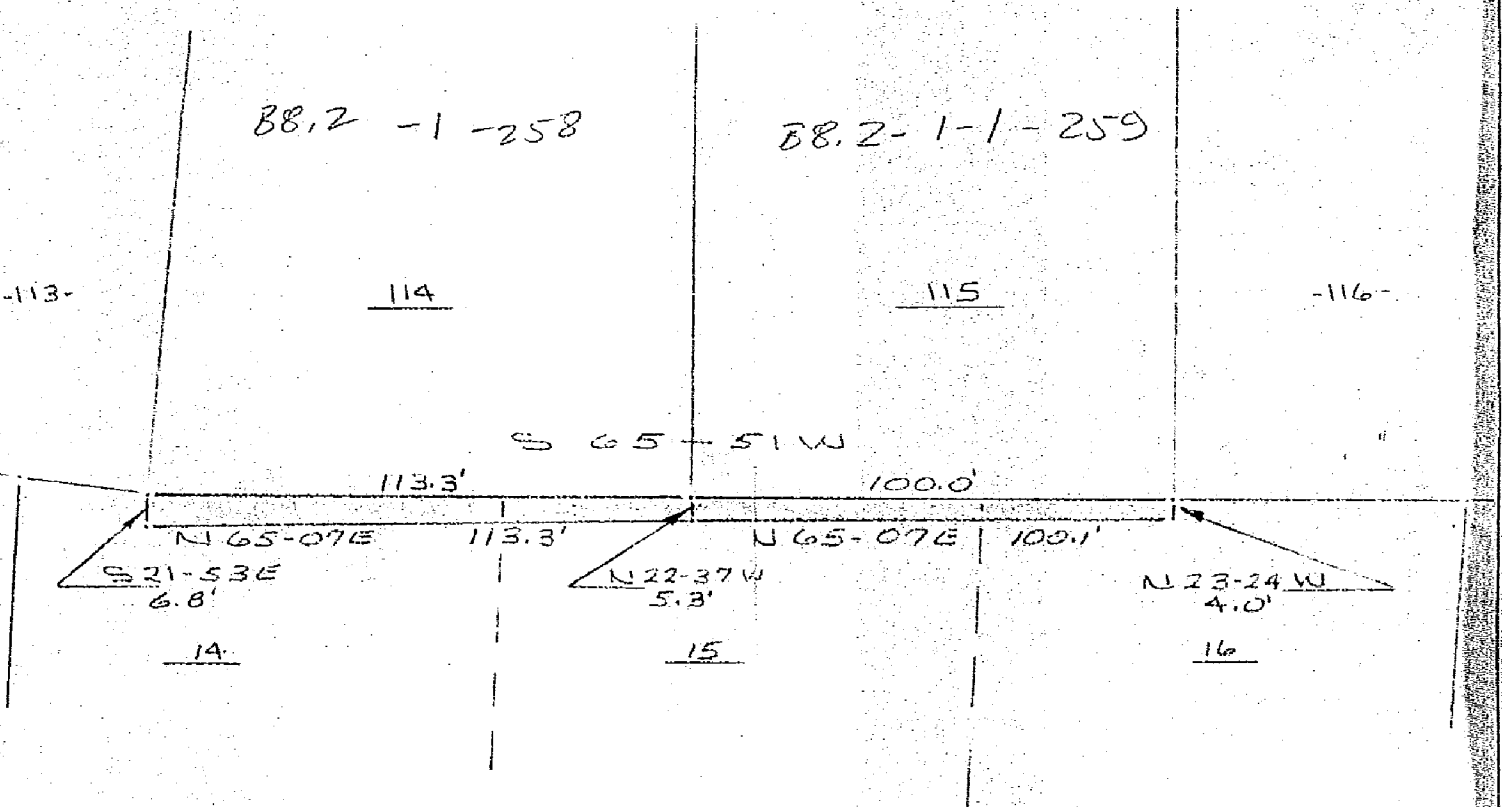

FEATHERSTONE

13427

ADDITION TO
 LOTS NO. 114 & 115 WESTERN HILLS
 GREENVILLE CO., S. C.
 SCALE 1"=40 NOV. 10, 1969

4 D - 3

PIEDMONT ENGINEERS AND ARCHITECTS
 GREENVILLE, S. C.

