


# Plat Book 4D, Page 5 B

N. B. If the Proposed Road is not used for Road, this Lot is to include AREA to CUMMINGHAM LINE

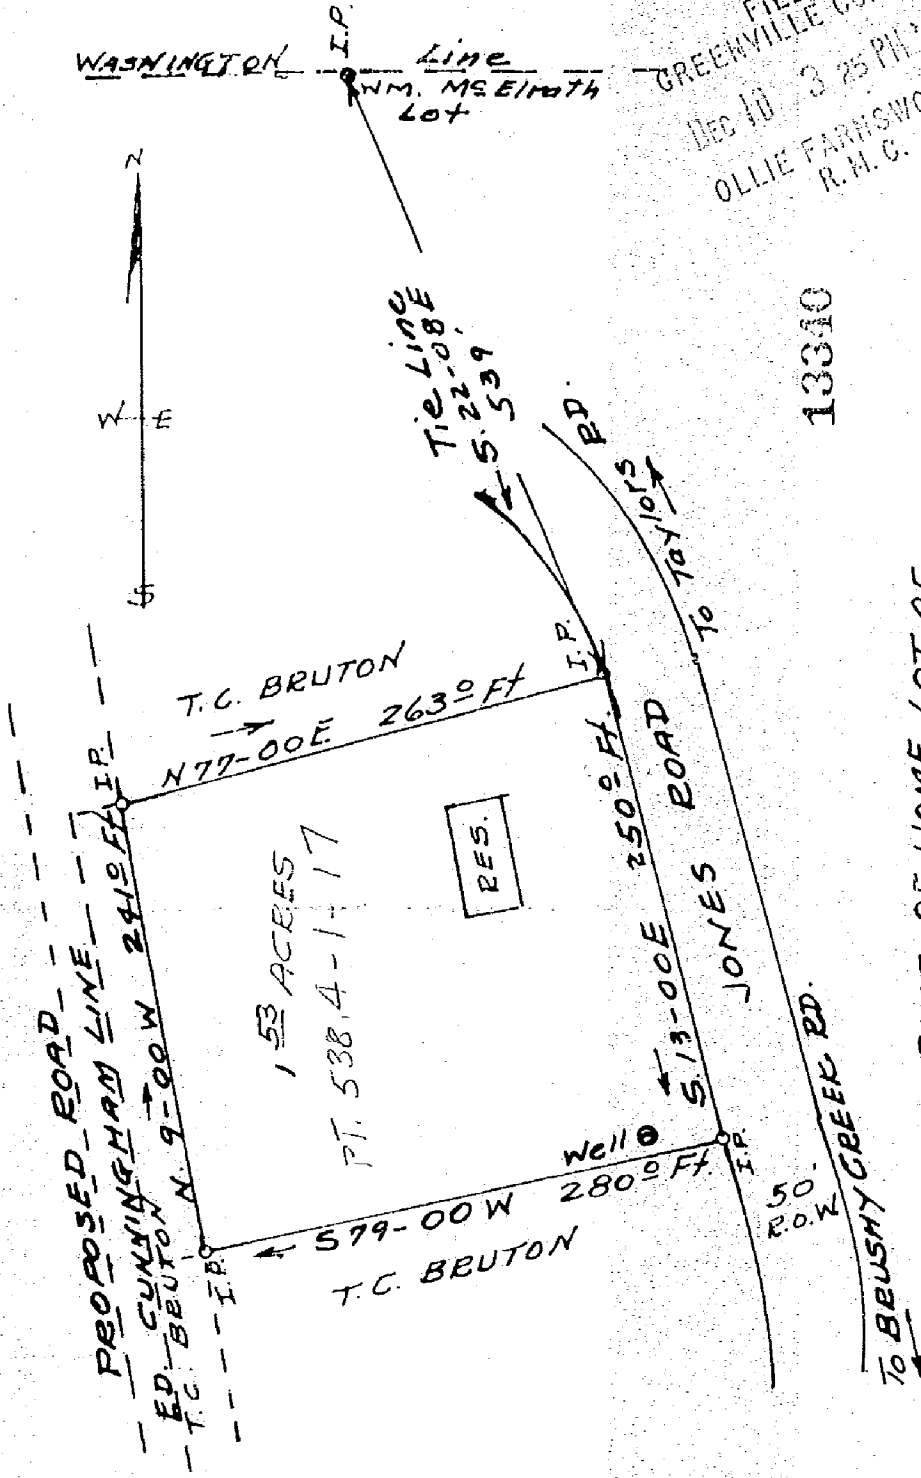

FILED  
 GREENVILLE CO. S. C.  
 DEC 10 3 25 PM '69  
 OLLIE FARNSWORTH  
 R.M.C.

4D-5

13310

PLAT OF HOME LOT OF  
 T. C. BRUTON  
 CHICK SPRINGS TWP. GREENVILLE CO  
 SOUTH CAROLINA  
 JULY 8, 1969.

SURVEY BY  
 Denny W. Dill  
 Reg. C E & L S. #104

SCALE 1"=100'

# 13340 Filed This 10 day of Dec 1969  
 And Recorded in Vol. 4D Page 5 at 3:35 P.  
 Ollie Farnsworth  
 Register Mesne Conveyance Greenville County, S. C.