


#26628 Filed This 4 day of June 1970
And Recorded in Vol. 4E Page 41 at 3:31 P.M.

Ollie Farnsworth
Register Mesne Conveyance Greenville County, S. C.

SCALE: 1" = 200'

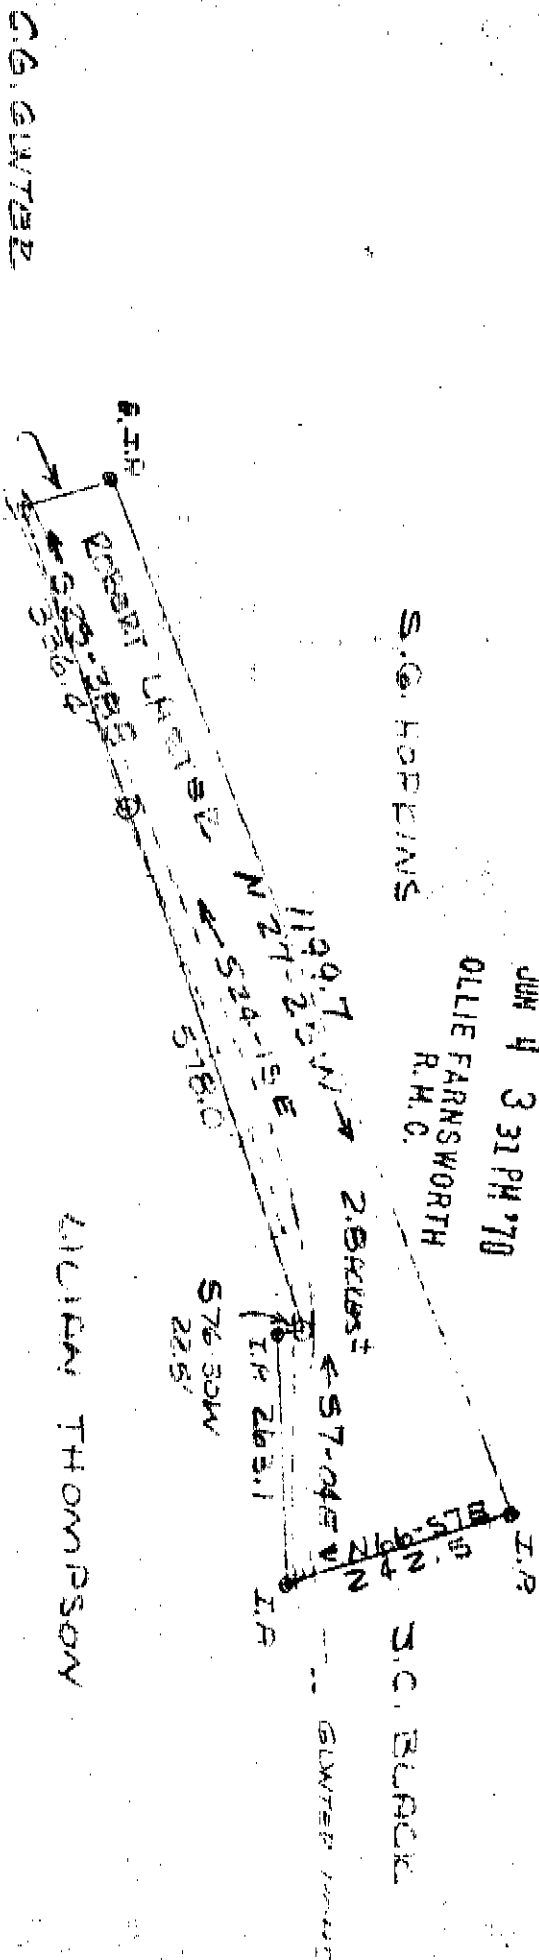

FILED
GREENVILLE CO. S. C.
JUN 4 3 31 PM '70
OLLIE FARNSWORTH
R.H.C.

S.G. HOPKINS

S.C. BURCK

C.G. GUTTER

3 60' 30 W
92.71

CHARLIE ISLACE

LUCIAN THOMPSON

TO BE DEEDED TO

ROBERT LEE LASTER & HENRY JANE LASTER

LOCATED ON GUTTER ROAD

GREENVILLE COUNTY,

SOUTH CARO TNA

SURVEYED 13TH JULY 1968

BY: John E. Woods

JUN 4 1970

4E-41

I certify that the plat shown hereon is true and correct to the best of my knowledge and belief.

J. M. Pennington
J. M. Pennington, R. L. S. S. C. 2506

504

26628