


Plat Book 4E, Page 73 B

#28788 Filed This 30 day of June 1970
And Recorded in Vol. 4E Page 73 at 10:11 A.M.

Ollie Farnsworth
Register Mesne Conveyance Greenville County, S. C.

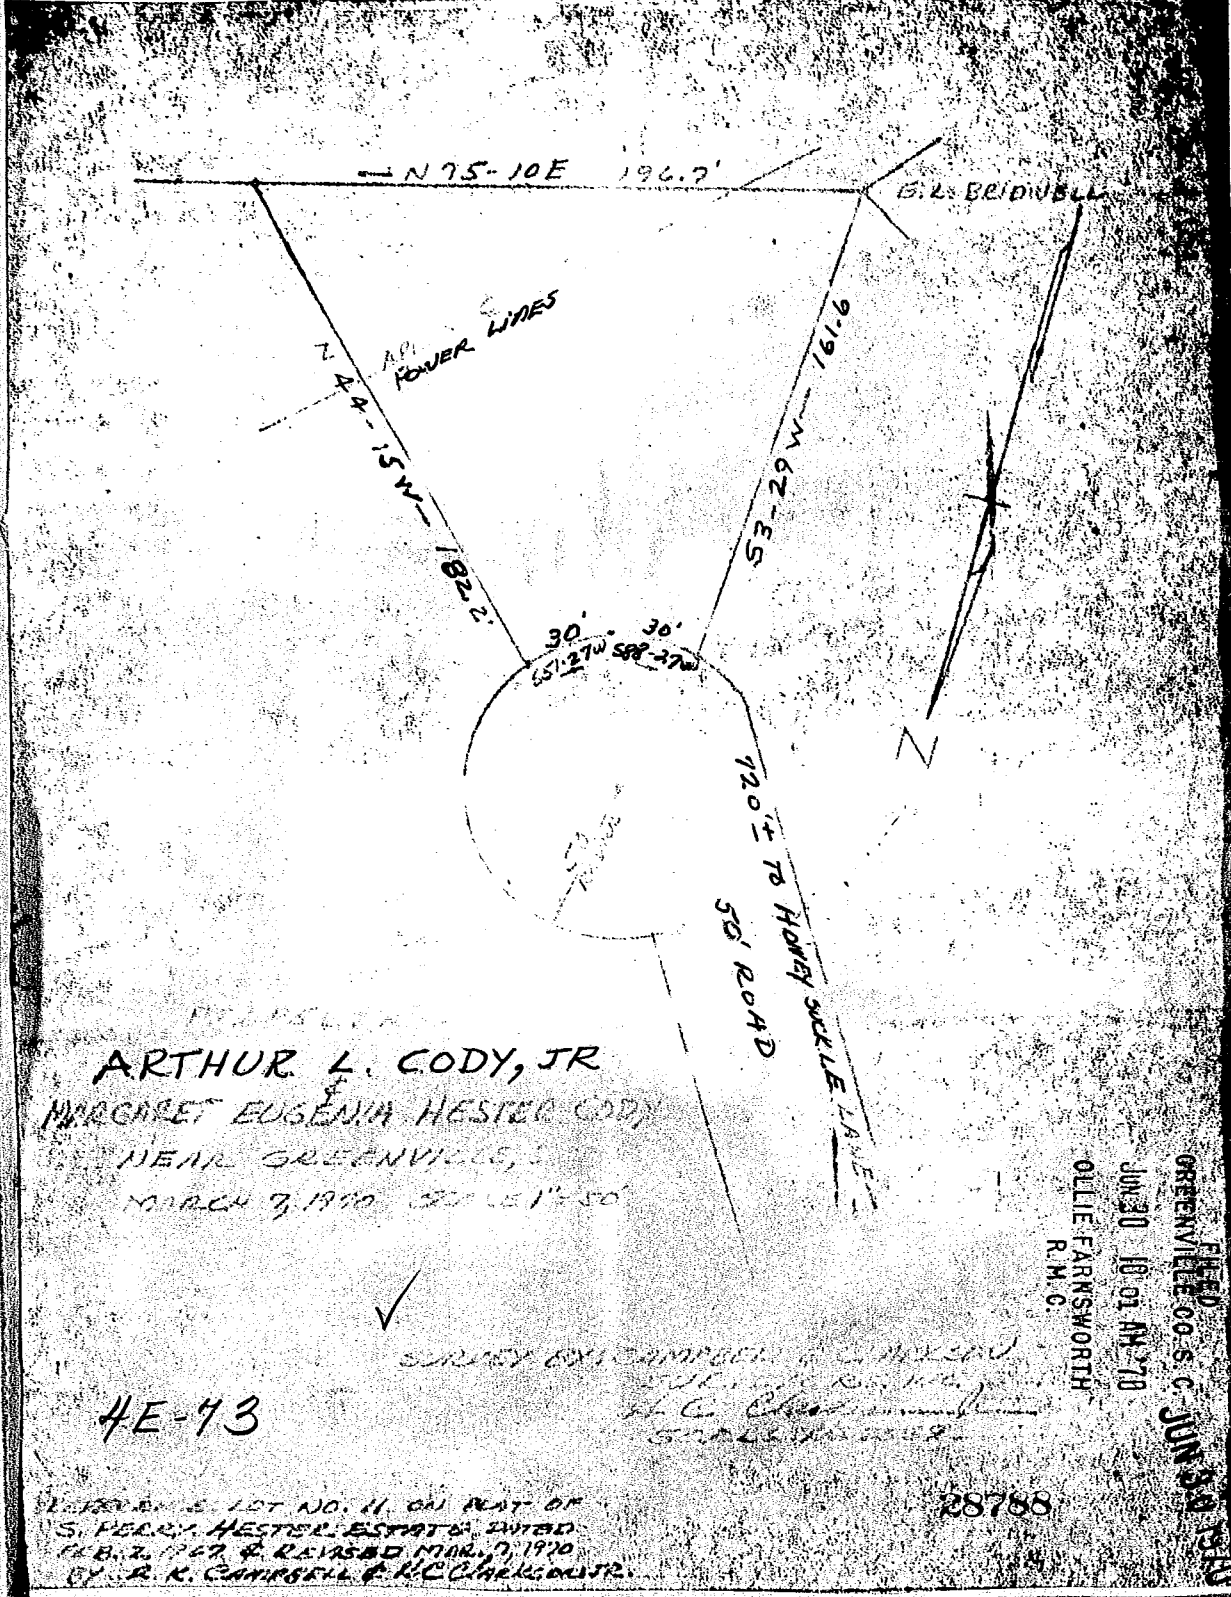

ARTHUR L. CODY, JR
MARGARET EUGENIA HESTER CODY
NEAR GREENVILLE, S.C.
MARCH 7, 1970 50' x 1'-50'

4E-73

SURVEY BY CAMPBELL & CAMPBELL
R. K. CAMPBELL & R. C. CAMPBELL, JR.
GREENVILLE, S. C.

FILED
GREENVILLE CO. S. C. JUN 30 1970
JUN 30 10 01 AM '70
OLLIE FARNSWORTH
R.M.C.

28788

LOT NO. 11 ON PLAT OF
S. PERRY HESTER, ESTATE, DIVIDED
FEB. 2, 1967 & REVERSED MAR. 7, 1970
BY R. K. CAMPBELL & R. C. CAMPBELL, JR.



PAD CODY