


4341 Filed This 21 day of Aug. 19 70
 And Recorded in Vol. 4E Page 171 at 12:12 P.
 Ollie Farnsworth
 Register Mesne Conveyance Greenville County, S. C.

THIS PLAT IS NOT A SUBDIVISION
 AS DEFINED BY THE GREENVILLE
 COUNTY SUBDIVISION REGULATIONS.
 8/21/70 *Robert House*
 Chairman, Secretary, or Director of
 Planning.
 Greenville County Planning Commission

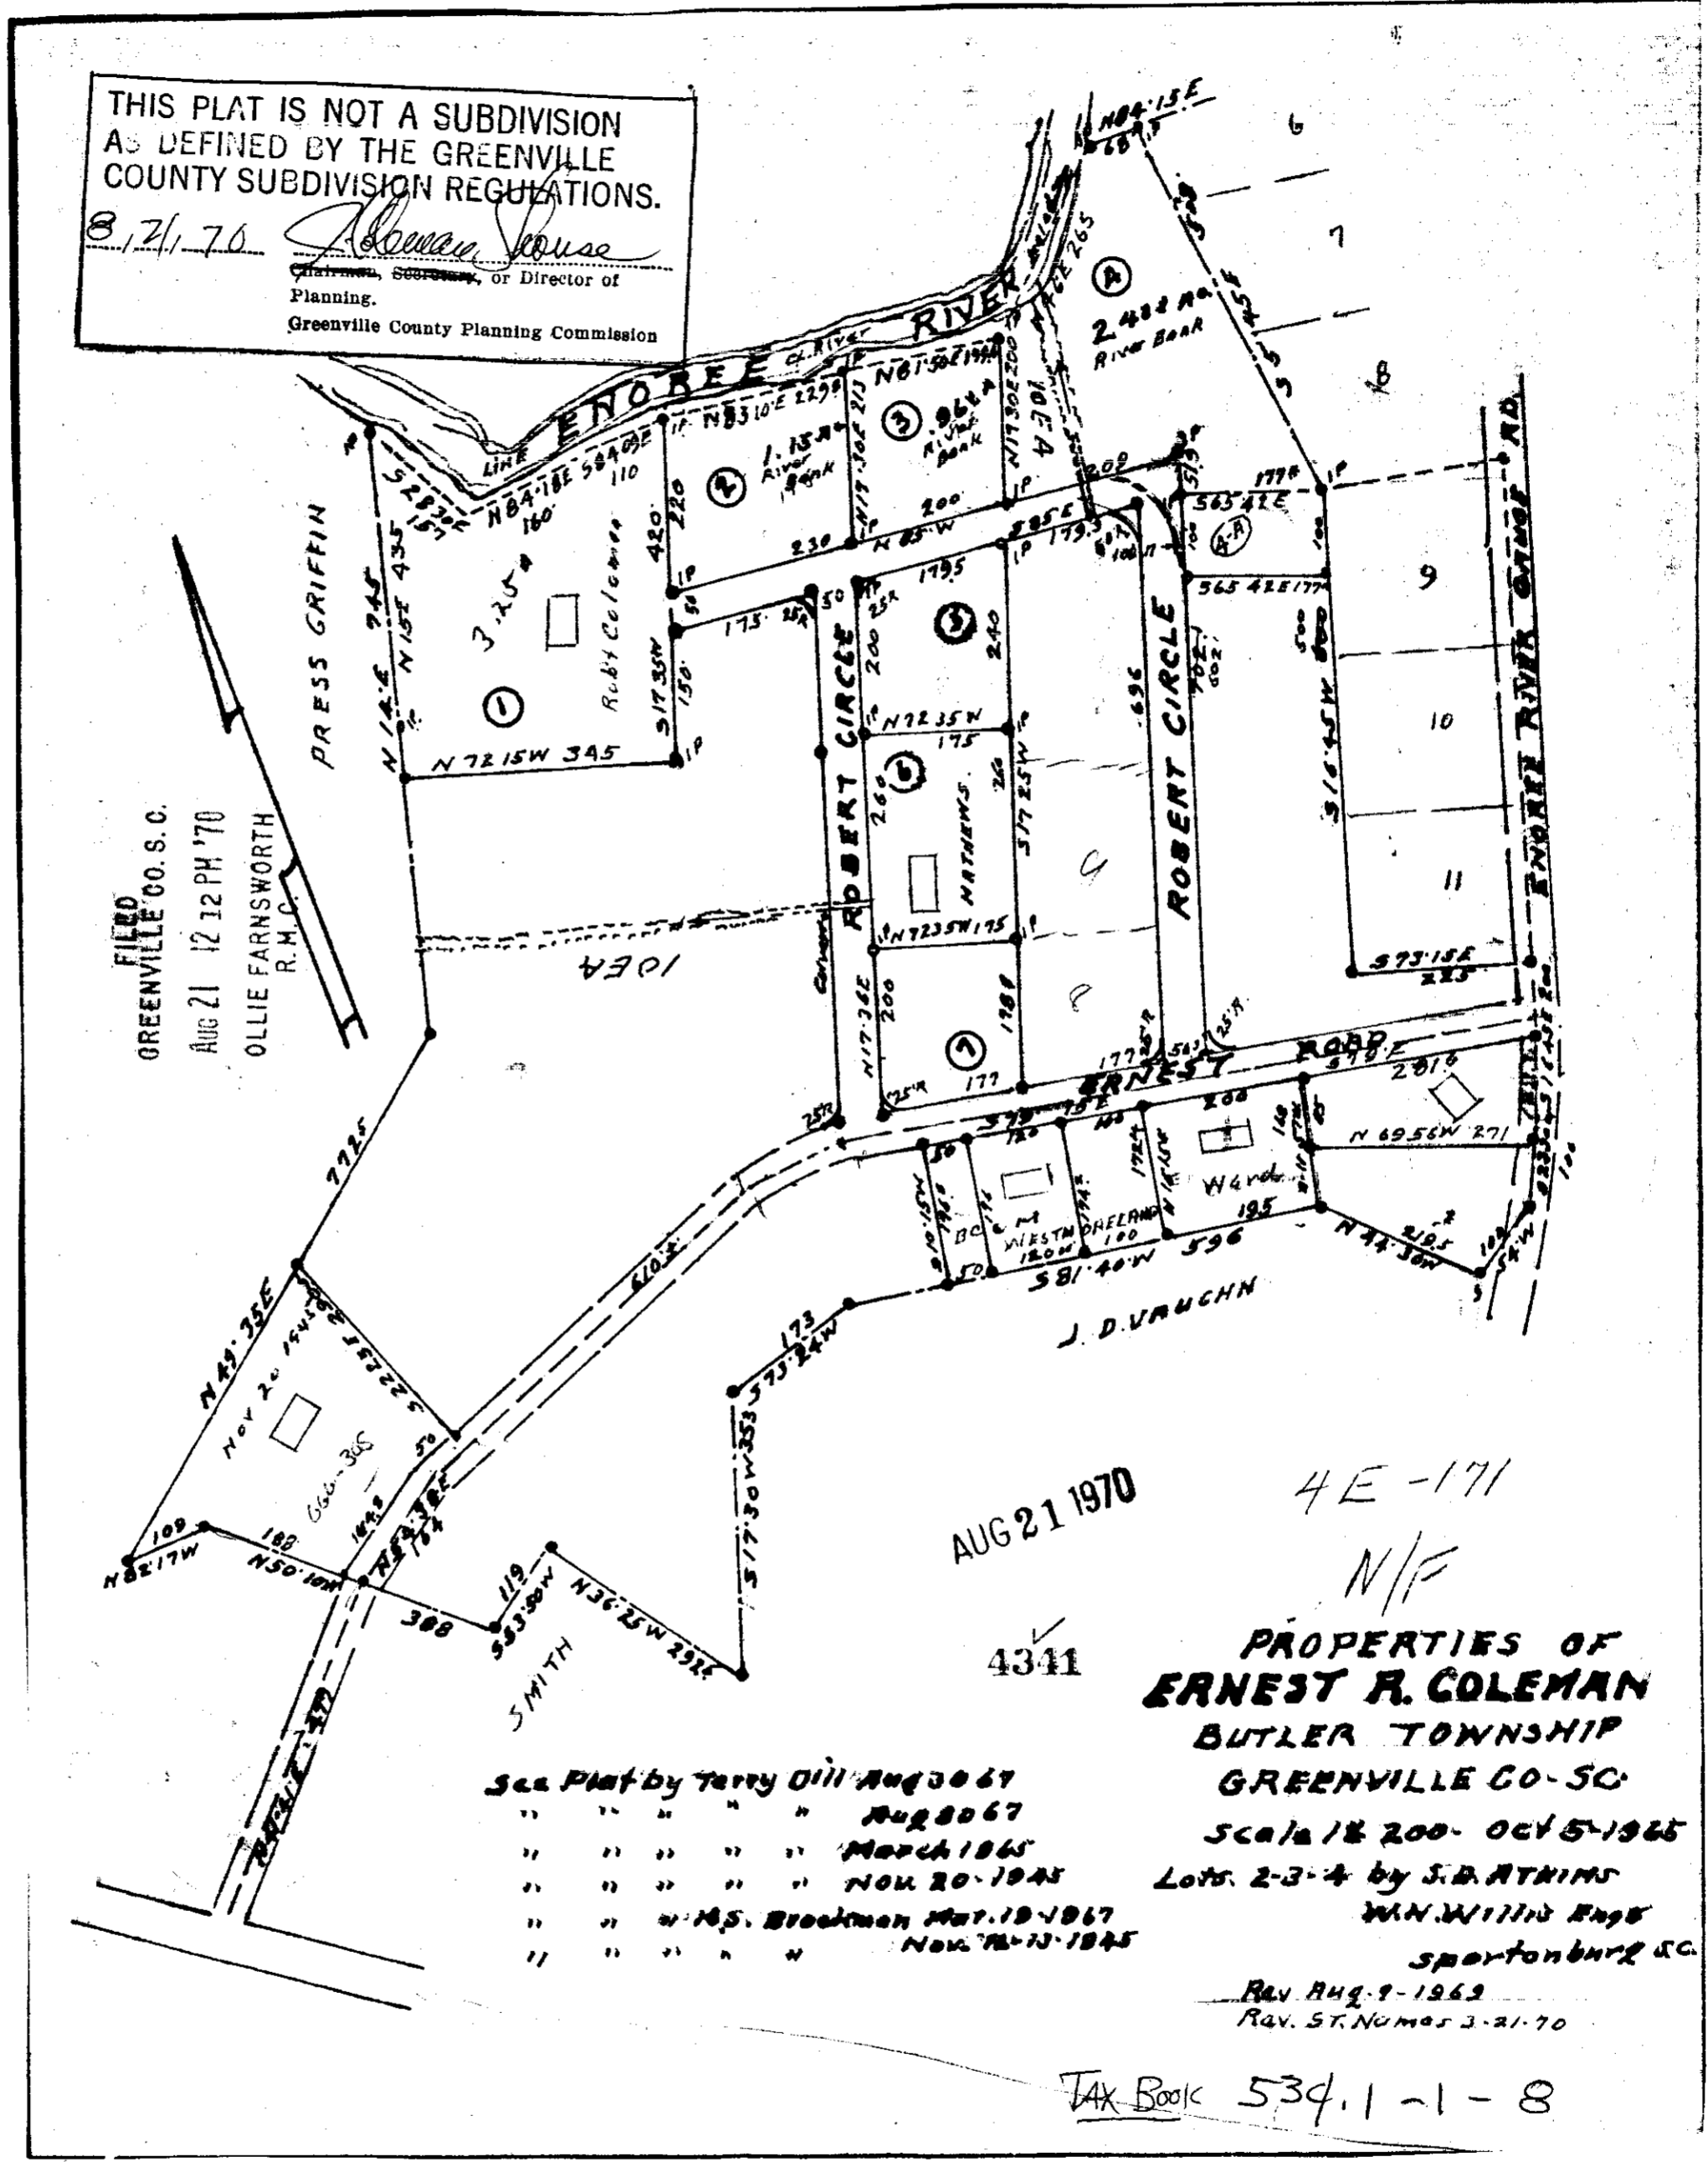

FILED
 GREENVILLE CO. S. C.
 AUG 21 12 12 PM '70
 OLLIE FARNSWORTH
 R.M.C.

AUG 21 1970

4E-171
 N/F

4341

PROPERTIES OF
ERNEST R. COLEMAN
 BUTLER TOWNSHIP
 GREENVILLE CO-SC

- See Plat by Terry Oill Aug 30 67
- " " " " " Aug 30 67
- " " " " " March 1965
- " " " " " Nov 20 1945
- " " " " " W.S. Brockman Mar. 19 1967
- " " " " " Nov. 7-13-1945

Scale 1/2" = 200' OCT 5-1965
 Lots 2-3-4 by S.D. ATHINS
 W.M. WILLIAMS Esq
 SPARTANBURG SC.
 REV. AUG. 9-1969
 REV. ST. NUMER 3-21-70

Tax Book 534.1-1-8